




Proposed First Floor Layout

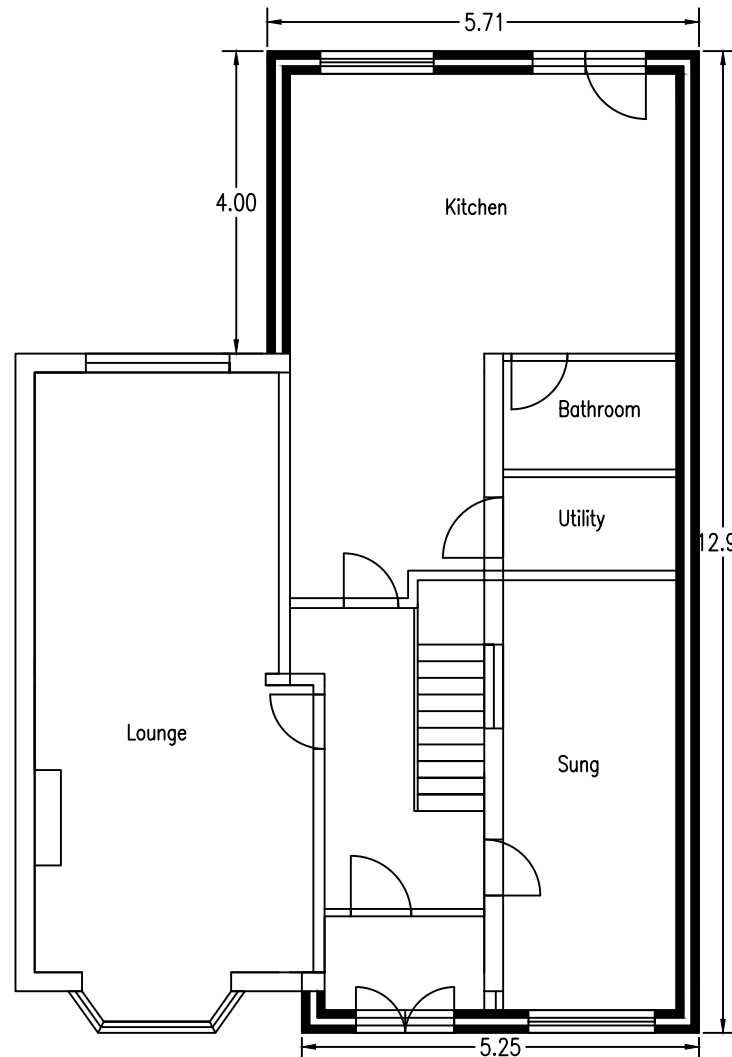

Proposed Ground Floor Layout

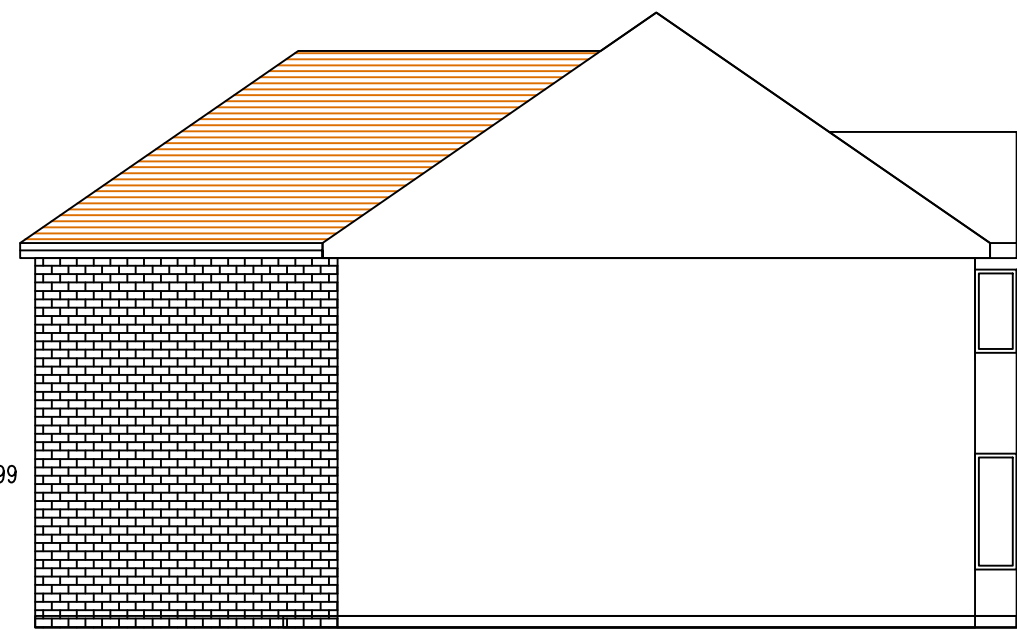

Proposed Side Elevation

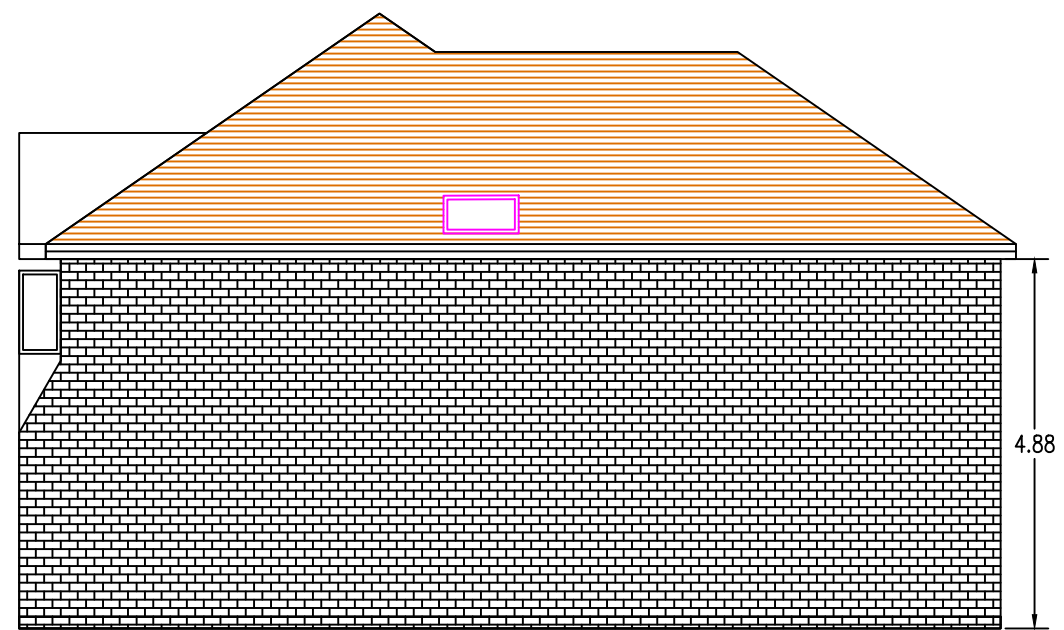

Proposed Side Elevation



Proposed Front Elevation



Proposed Rear Elevation

Rev	Revision details	Chkd	Appd	Date
Project Name				
56 Peak House Rd				
Drawing Title				
PROPOSED LAYOUTS				
Scale : 1/100				
Original Drg Size : A3		Dimensions : M		
Drawn : SK		Date : 16/12/2021		
Drawing No				Rev
002				-