
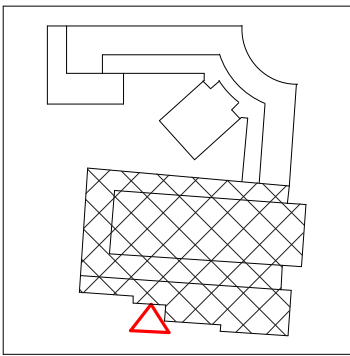


- 1 NEW ILLUMINATED 'COLOSSEUM' BRASS-COLOURED LETTERING
- 2 BACK-LIT SIGNAGE STRIP TO TOP OF EXISTING CANOPY WITH CLIP-ON LETTERING SYSTEM
- 3 NEW VERTICAL ILLUMINATED 'COLOSSEUM' BRASS LETTERING
- 4 NEW HEAT RECOVERY AHU AND ASSOCIATED SUPPLY & EXTRACT DUCTWORK
- 5 DUCTWORK TO REPLACE EXISTING
- 6 NEW ROOF BALUSTRADING TO IMPROVE ACCESS AND MAINTENANCE

PLEASE REFER TO OTHER CONSULTANT'S INFORMATION ALONGSIDE THESE DRAWINGS

N.B. Bold items impact upon Historic Fabric

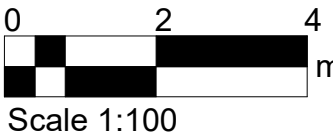

FelidenCleggBradleyStudios
LLP
Bath Office
Bath Brewery
Toll Bridge Road
Bath
BA1 7DE
t +44 1225 852545
e bath@fcbstudios.com

Rev	Status
P01	S3 Stage 3 - Client Review Issue 1
P02	S2 Stage 3 - Costing
P03	S4 Stage 3 Submission
P04	S2 Planning Submission
P05	S2 Planning Submission Update

Date
19/01/2022
21/03/2022
04/04/2022
28/04/2022
16/05/2022

Job/Drawing No	Revision
WTHC-FCBS-COL-ZZ-DR-A-2801	P05
Watford Town Hall	Status
GA-Elevation-South	S2

Scale	1 : 100@A1	Drawn	Author
Date		Checked	Checker
Do not scale			FCBS project no 2044

All dimensions to be checked on site