
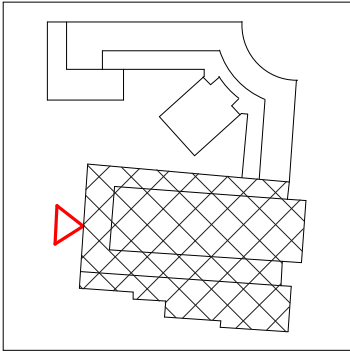
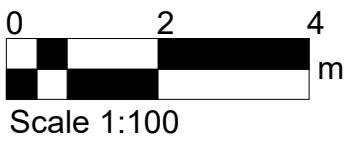


- 1 RECONFIGURED CURTAIN WALL TO ENABLE NEW REAR DRAUGHT LOBBY
- 2 RELOCATED COLOSSEUM SIGNAGE TO SIGNIFY REAR ENTRANCE
- 3 NEW TOILET EXTRACT PLANT AND AC CONDENSERS TO OFFICE ROOF
- 4 NEW HEAT RECOVERY AHU AND ASSOCIATED SUPPLY & EXTRACT DUCTWORK
- 5 DUCTWORK TO REPLACE EXISTING
- 6 NEW ROOF BALUSTRADING TO IMPROVE ACCESS AND MAINTENANCE

PLEASE REFER TO OTHER CONSULTANT'S INFORMATION ALONGSIDE THESE DRAWINGS

N.B. Bold items impact upon Historic Fabric

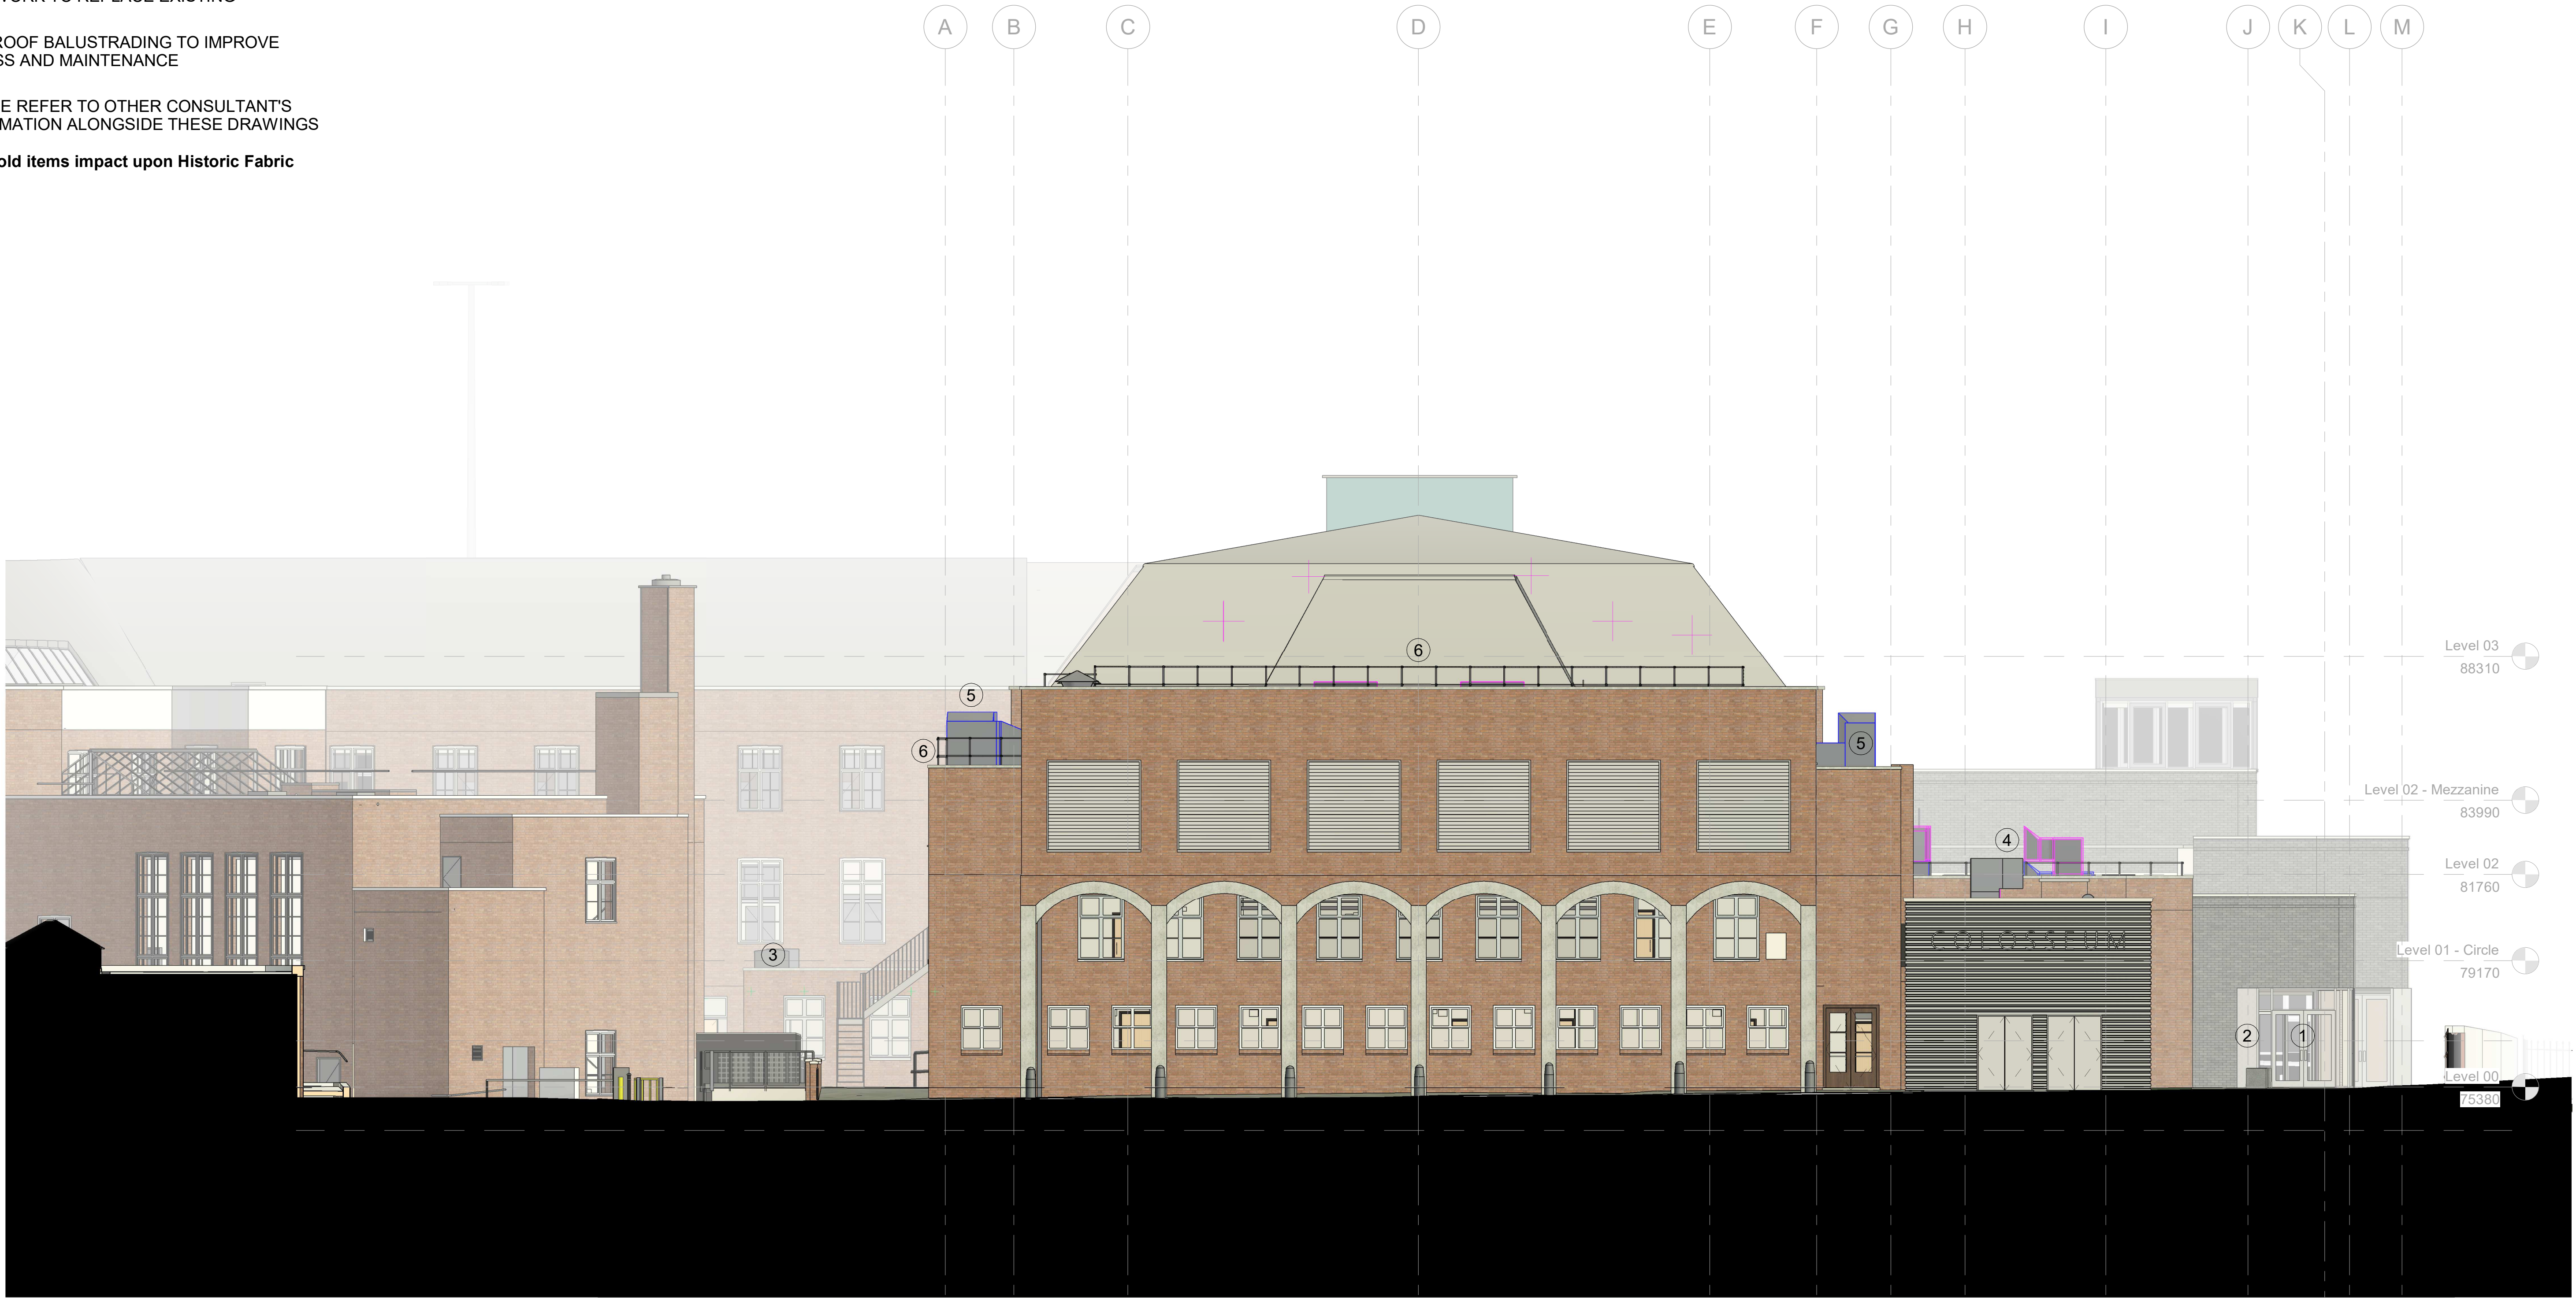

FelidenCleggBradleyStudios
LLP
Bath Office
Bath Brewery
Toll Bridge Road
Bath
BA1 7DE
t +44 1225 852545
e bath@fcbstudios.com

Rev	Status	Date
P01	S3	Stage 3 - Client Review Issue 1
P02	S2	Stage 3 - Costing
P03	S4	Stage 3 Submission
P04	S2	Planning Submission
P05	S2	Planning Submission Update

Job/Drawing No	Revision
WTHC-FCBS-COL-ZZ-DR-A-2802	P05
Watford Town Hall	Status
GA-Elevation-West	S2

Scale 1 : 100@A1	Drawn	Author	FCBS project no 2044
Date	Checked	Checker	

Do not scale All dimensions to be checked on site