

- 1

NEW ILLUMINATED 'COLOSSEUM' BRASS-COLOURED LETTERING
- 2

BACK-LIT SIGNAGE STRIP TO TOP OF EXISTING CANOPY WITH CLIP-ON LETTERING SYSTEM
- 3


NEW VERTICAL ILLUMINATED 'COLOSSEUM' BRASS LETTERING
- 4

DUCTWORK TO REPLACE EXISTING
- 5

NEW ROOF BALUSTRADING TO IMPROVE ACCESS AND MAINTENANCE

PLEASE REFER TO OTHER CONSULTANT'S INFORMATION ALONGSIDE THESE DRAWINGS

N.B. Bold items impact upon Historic Fabric

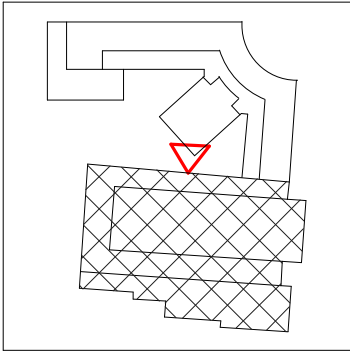

**FelldenCleggBradleyStudios**  
LLP  
Bath Office  
Bath Brewery  
Toll Bridge Road  
Bath  
BA1 7DE  
t +44 1225 852545  
e bath@fcbstudios.com

Rev	Status	Date
P01	S3	Stage 3 - Client Review Issue 1
P02	S2	Stage 3 - Costing
P03	S4	Stage 3 Submission
P04	S2	Planning Submission
P05	S2	Planning Submission Update

Job/Drawing No	Revision
WTHC-FCBS-COL-ZZ-DR-A-2803	P05
Watford Town Hall	Status
GA-Elevation-North	S2

Scale	1 : 100@A1	Drawn	Author
Date		Checked	Checker

Do not scale All dimensions to be checked on site