



Garden

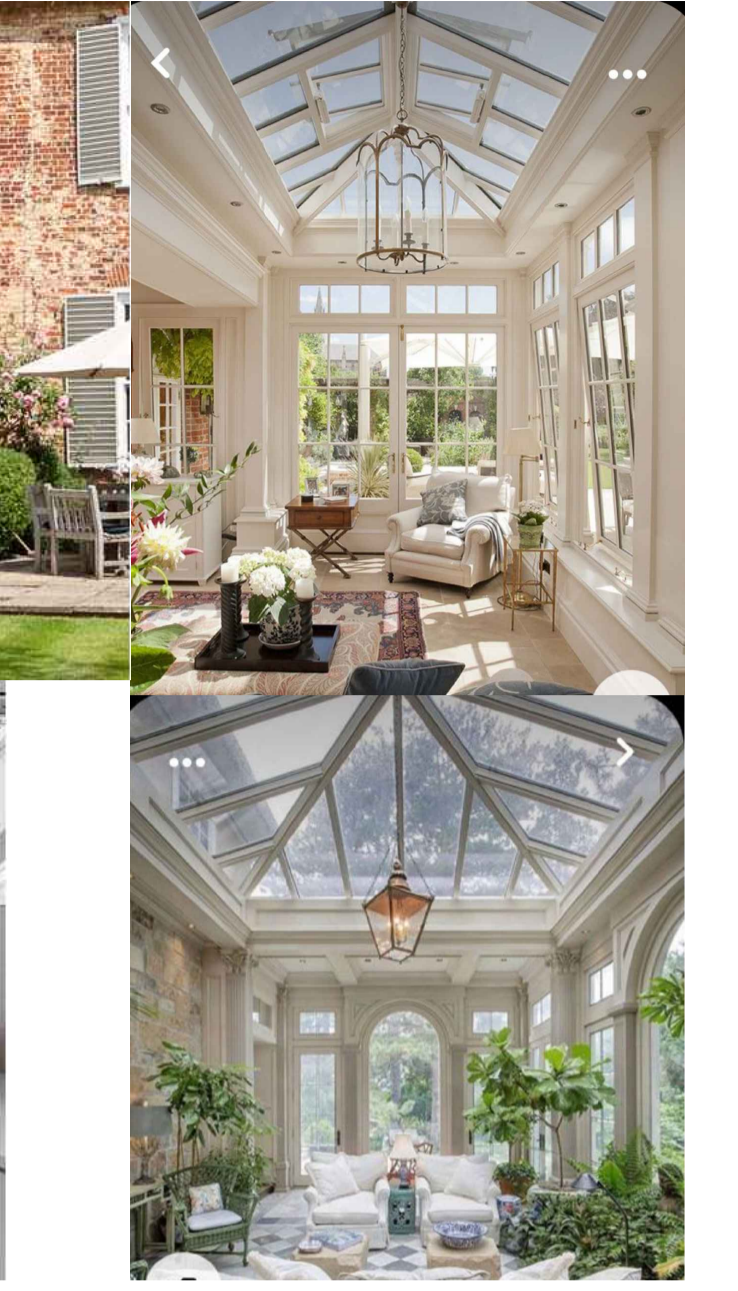


See orange drawings for exact sizes and locations


EXAMPLE IMAGES

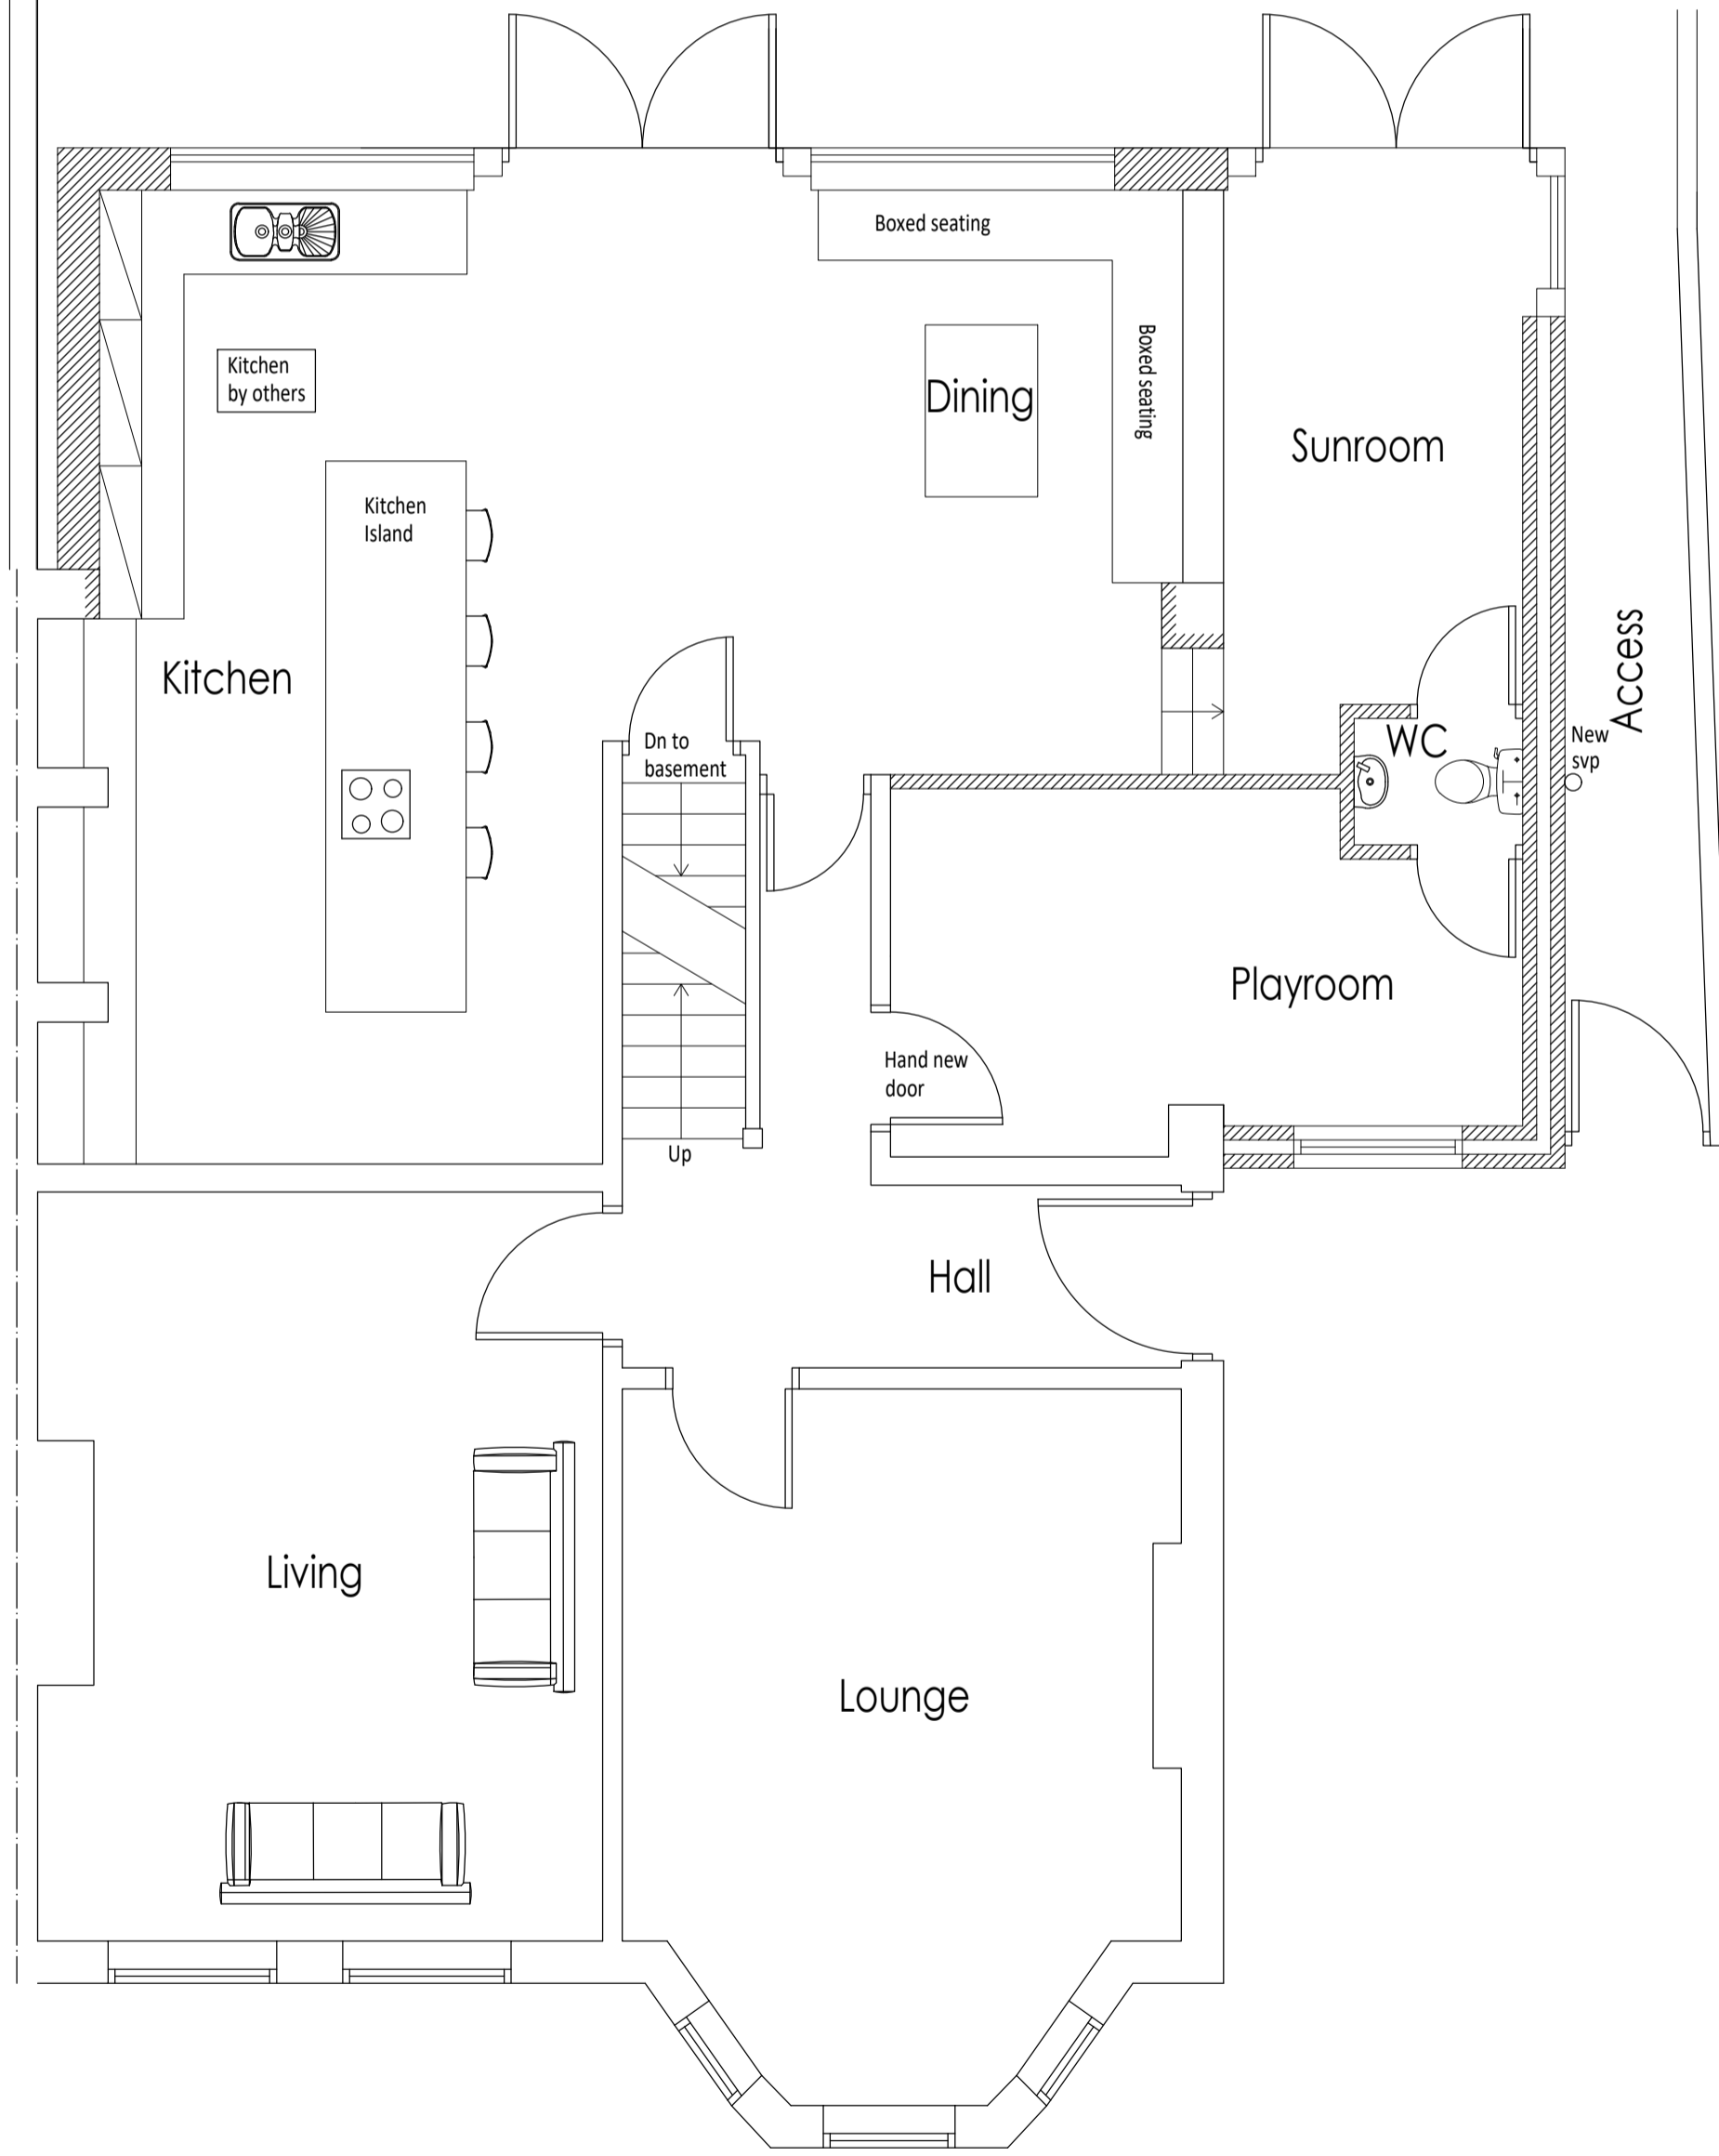

PROPOSED GROUND FLOOR PLAN
(not showing demolition)

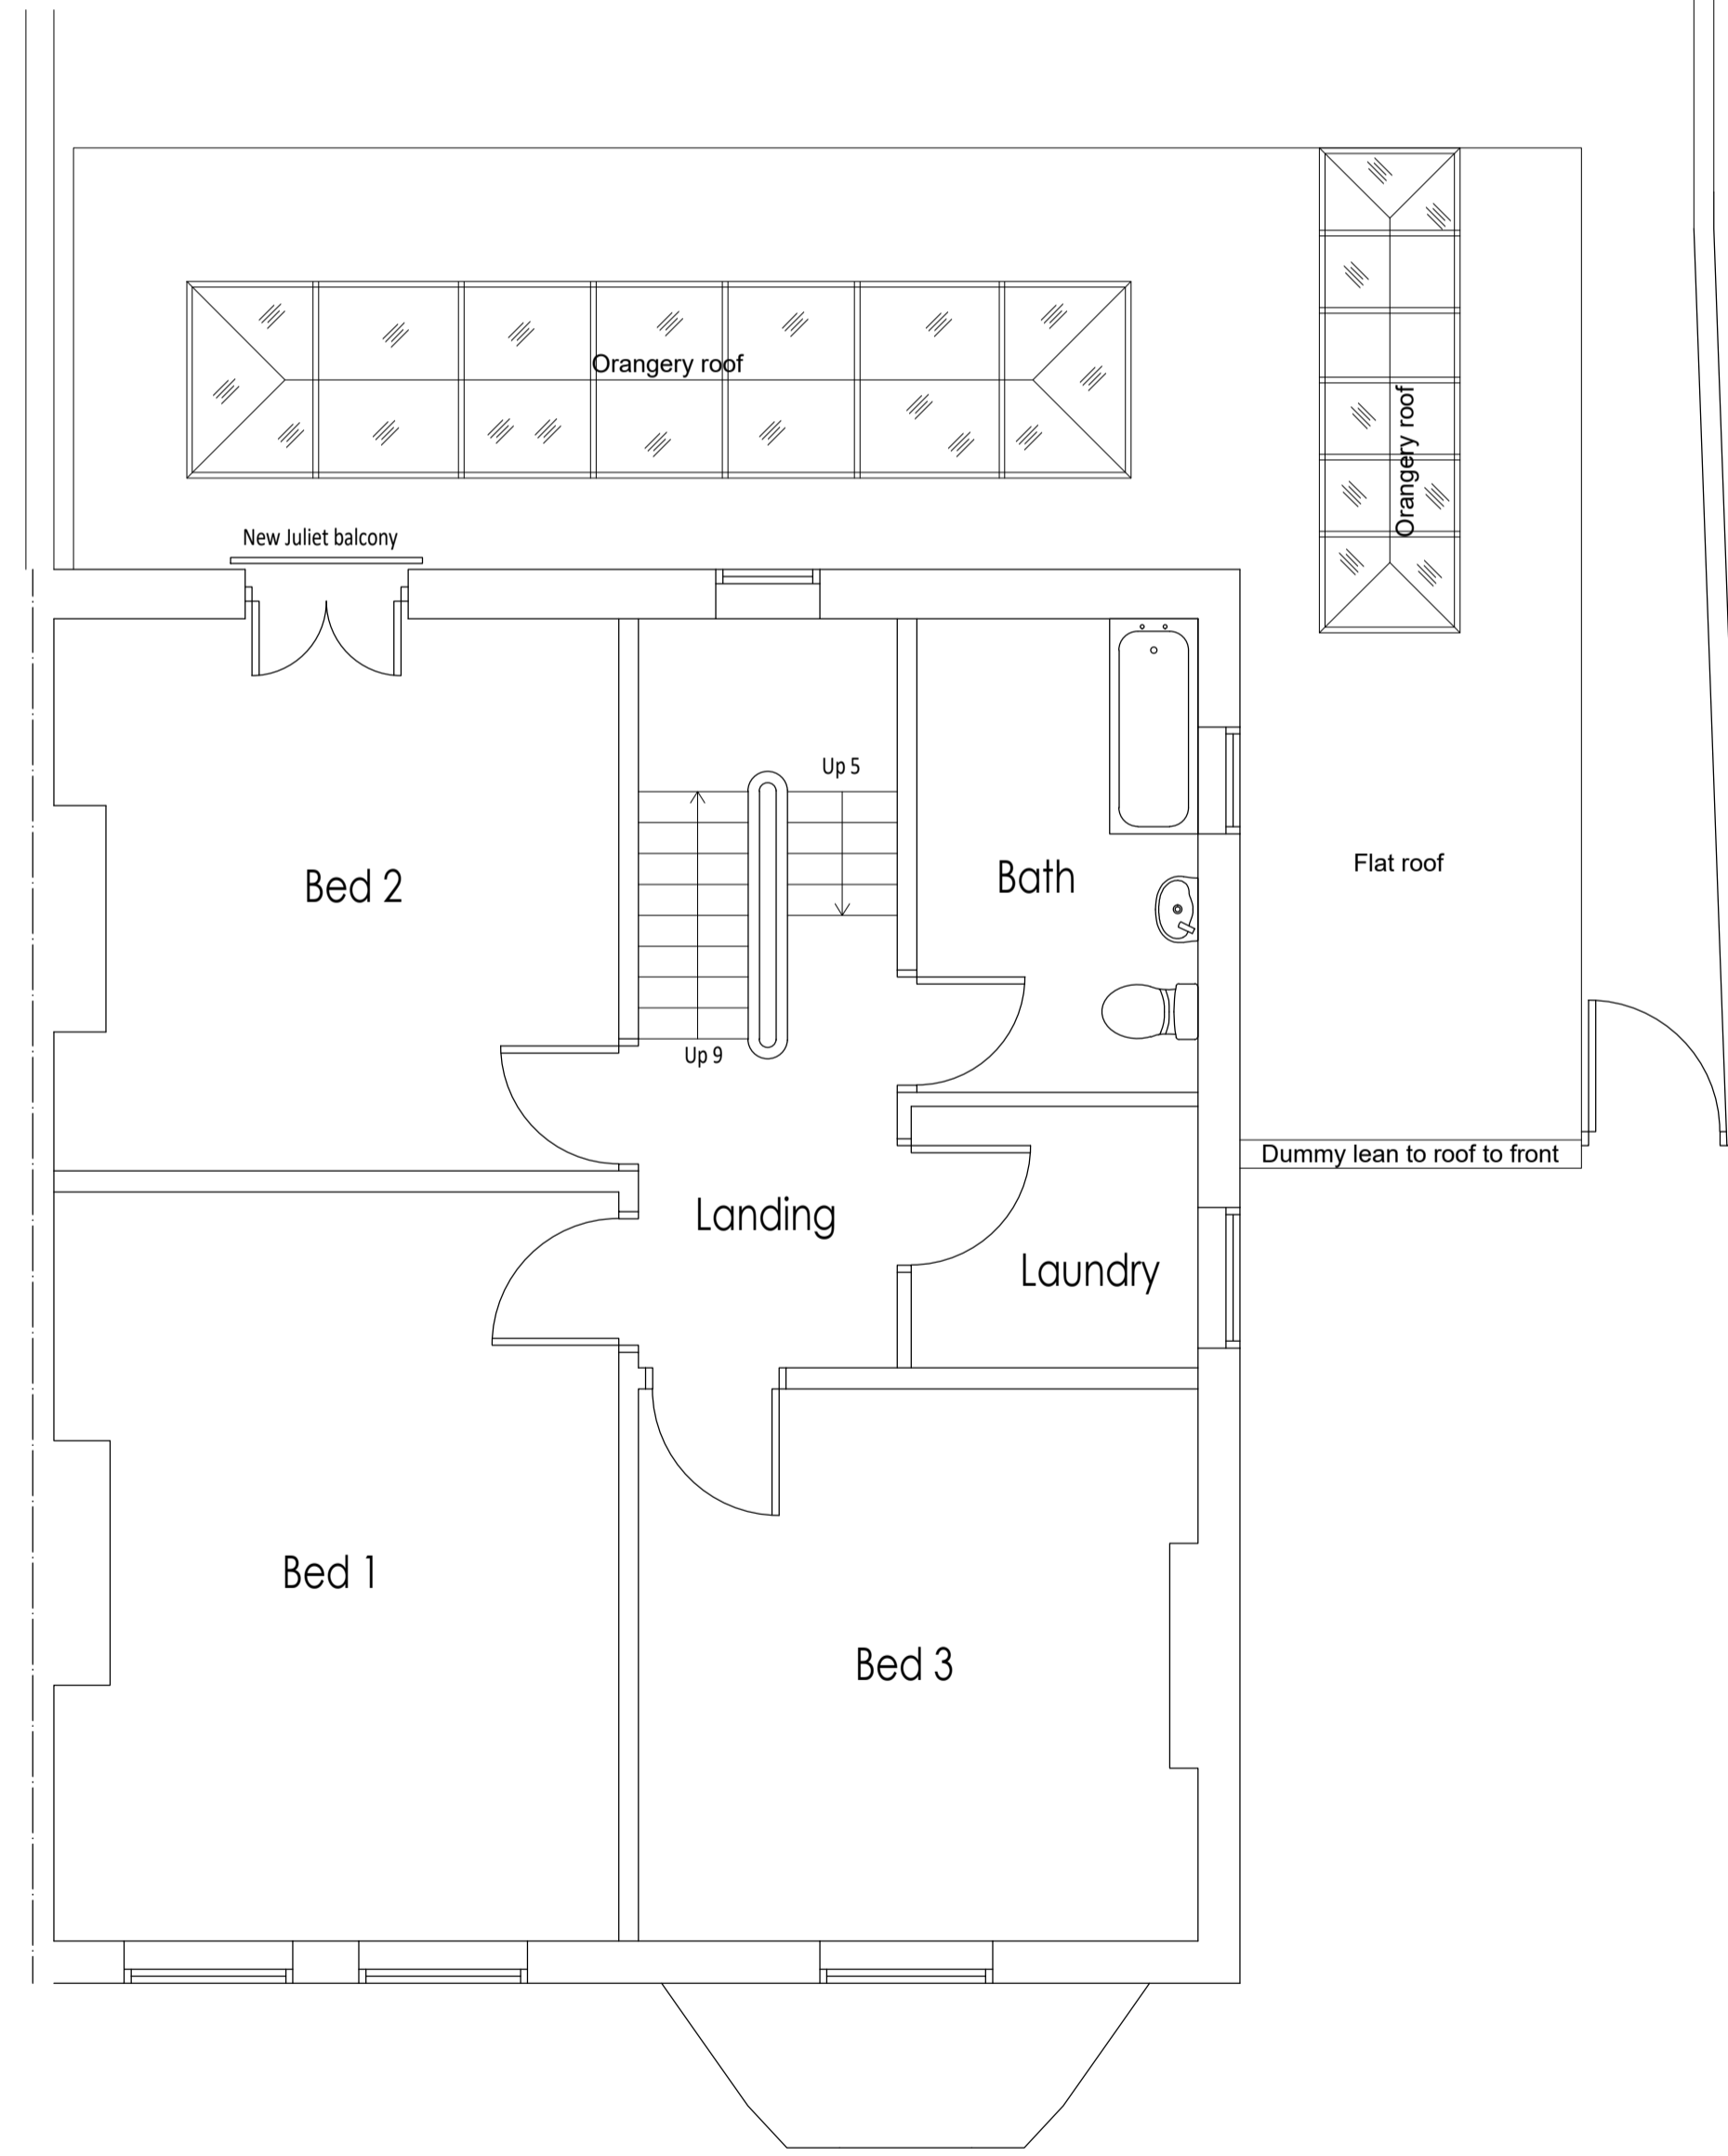

PROPOSED FIRST FLOOR PLAN
(not showing demolition)

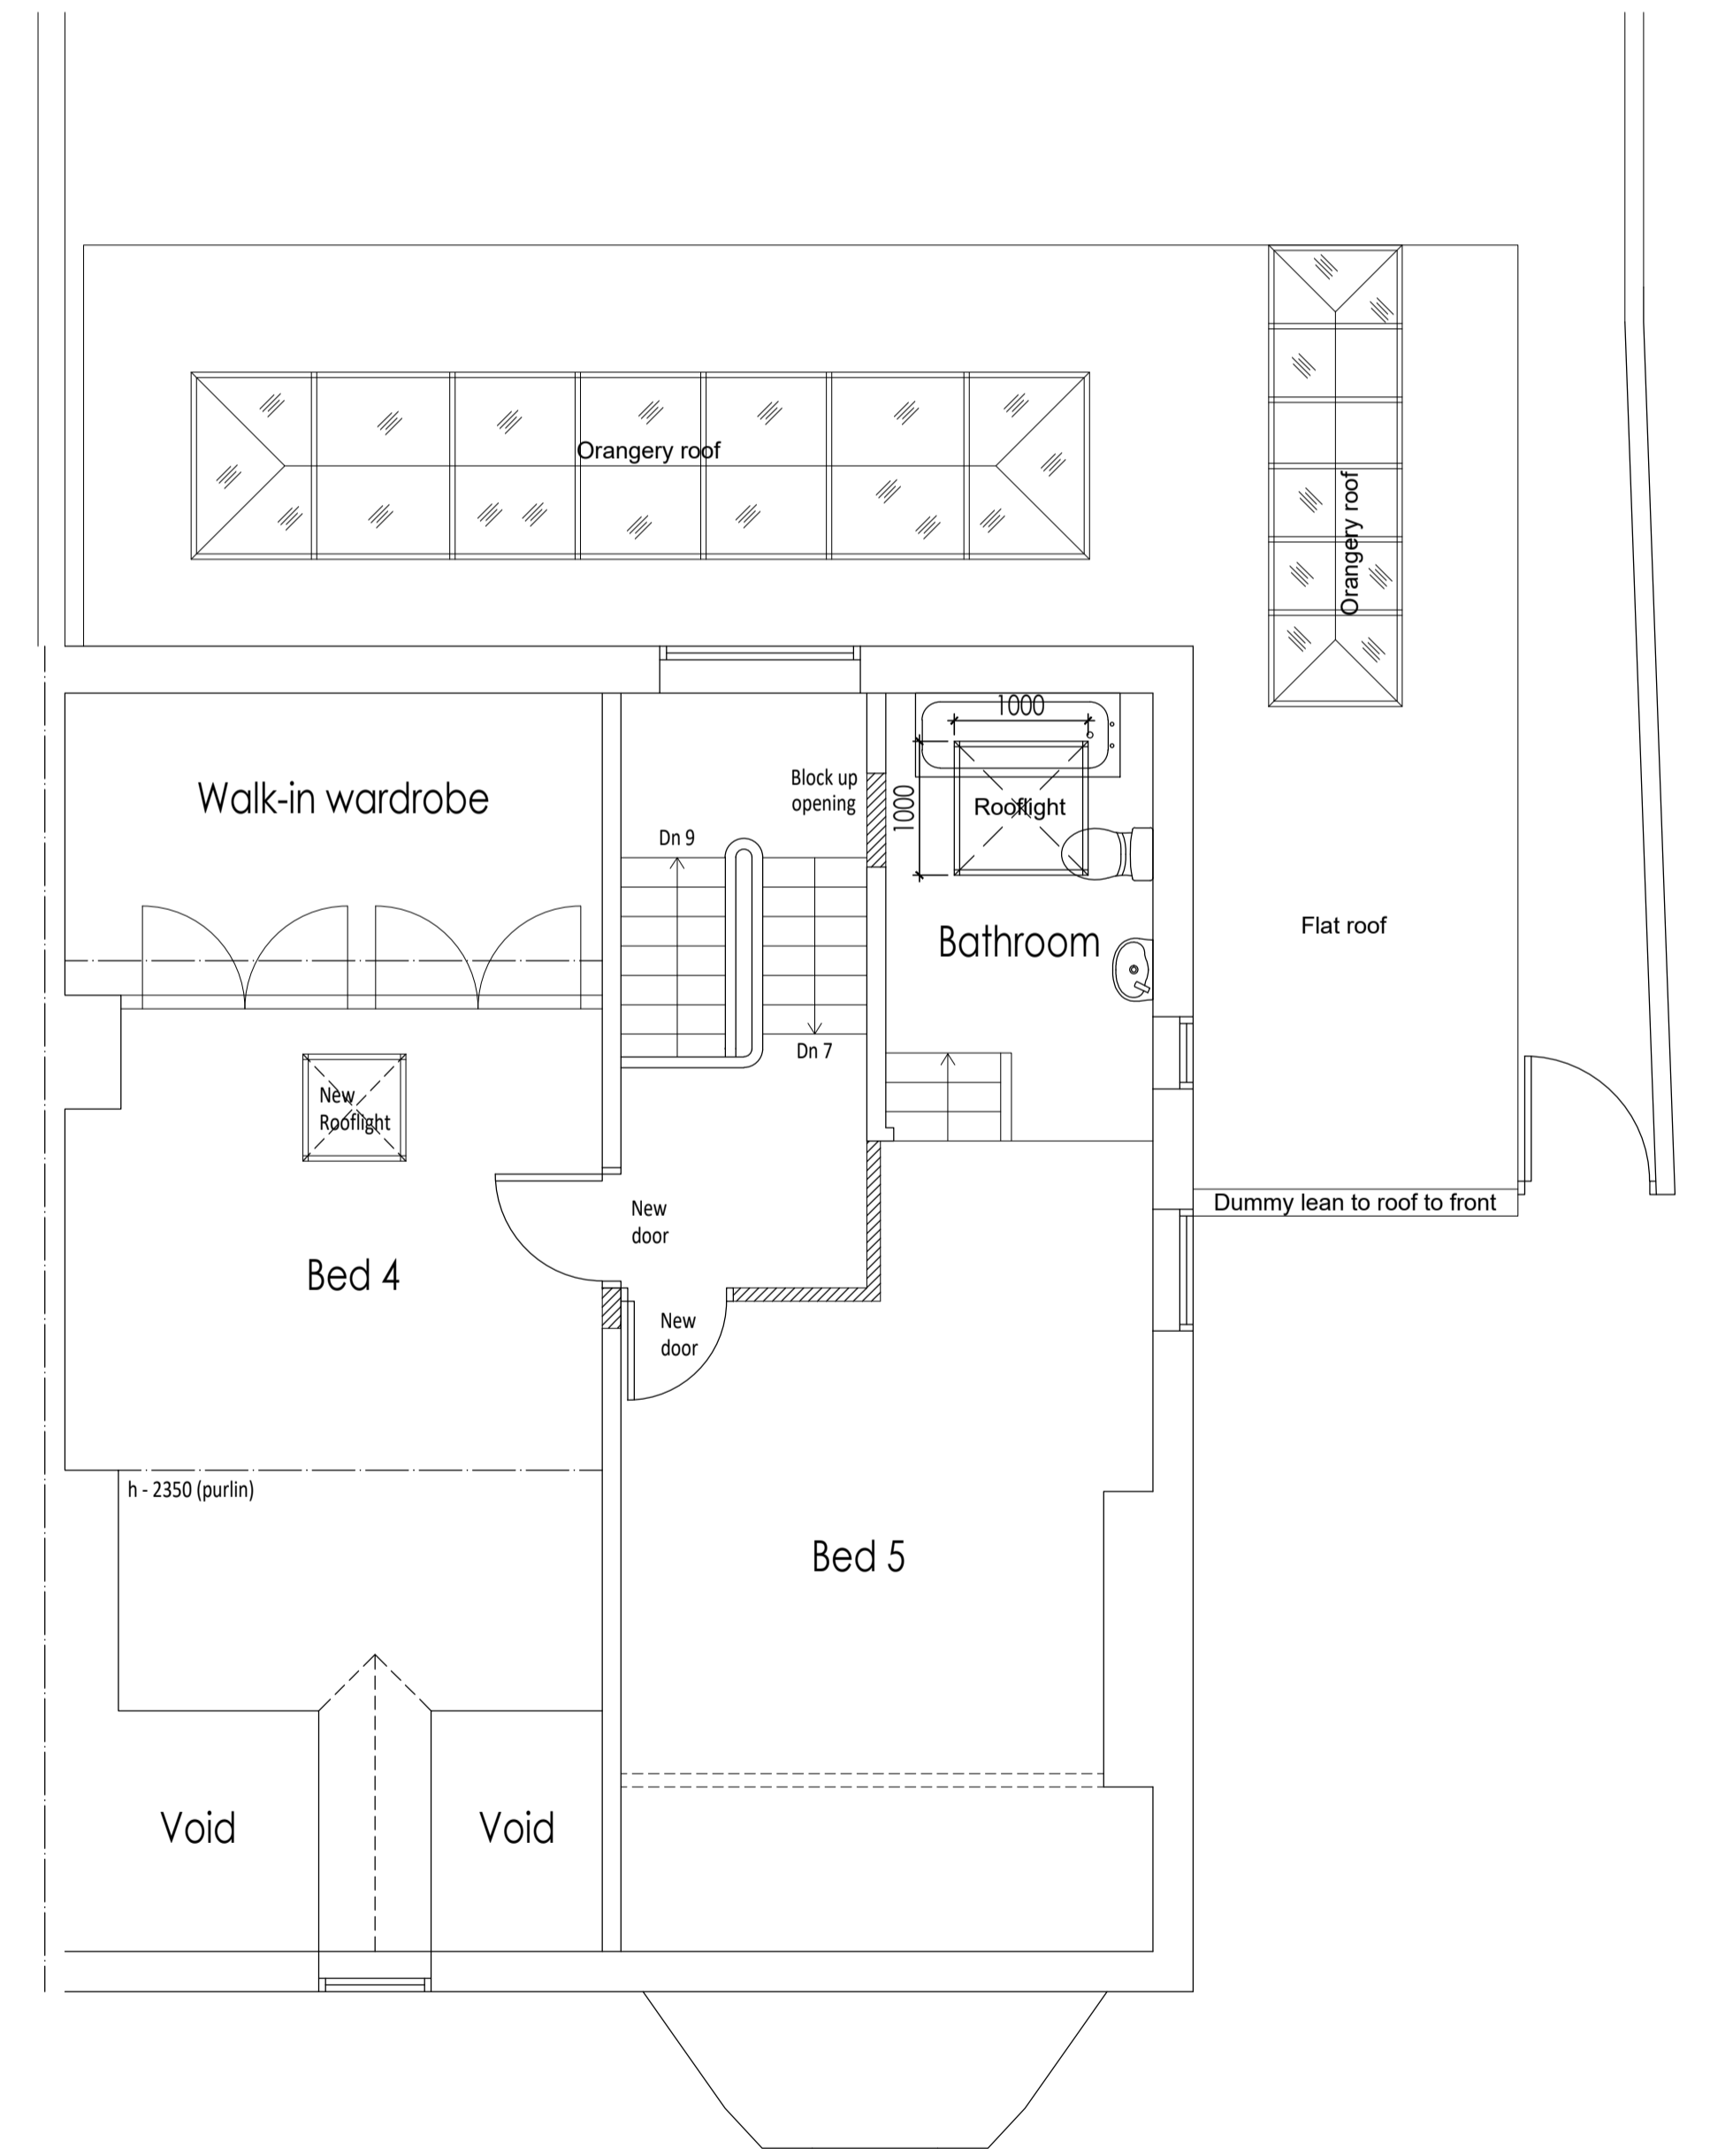

PROPOSED LOFT PLAN
(not showing demolition)

