


Full Planting Schedule												
Shrub												
Name	Age	Height	Form	Girth	CrSm	Bks	Buds	Root	CrW	CrS	Qty	
											167	
Tree												
Name	Age	Height	Form	Girth	CrSm	Bks	Buds	Root	CrW	CrS	Qty	
<i>Crataegus monogyna</i>		30-40cm	Seedling					B		0.140	51	
											51	
											218	

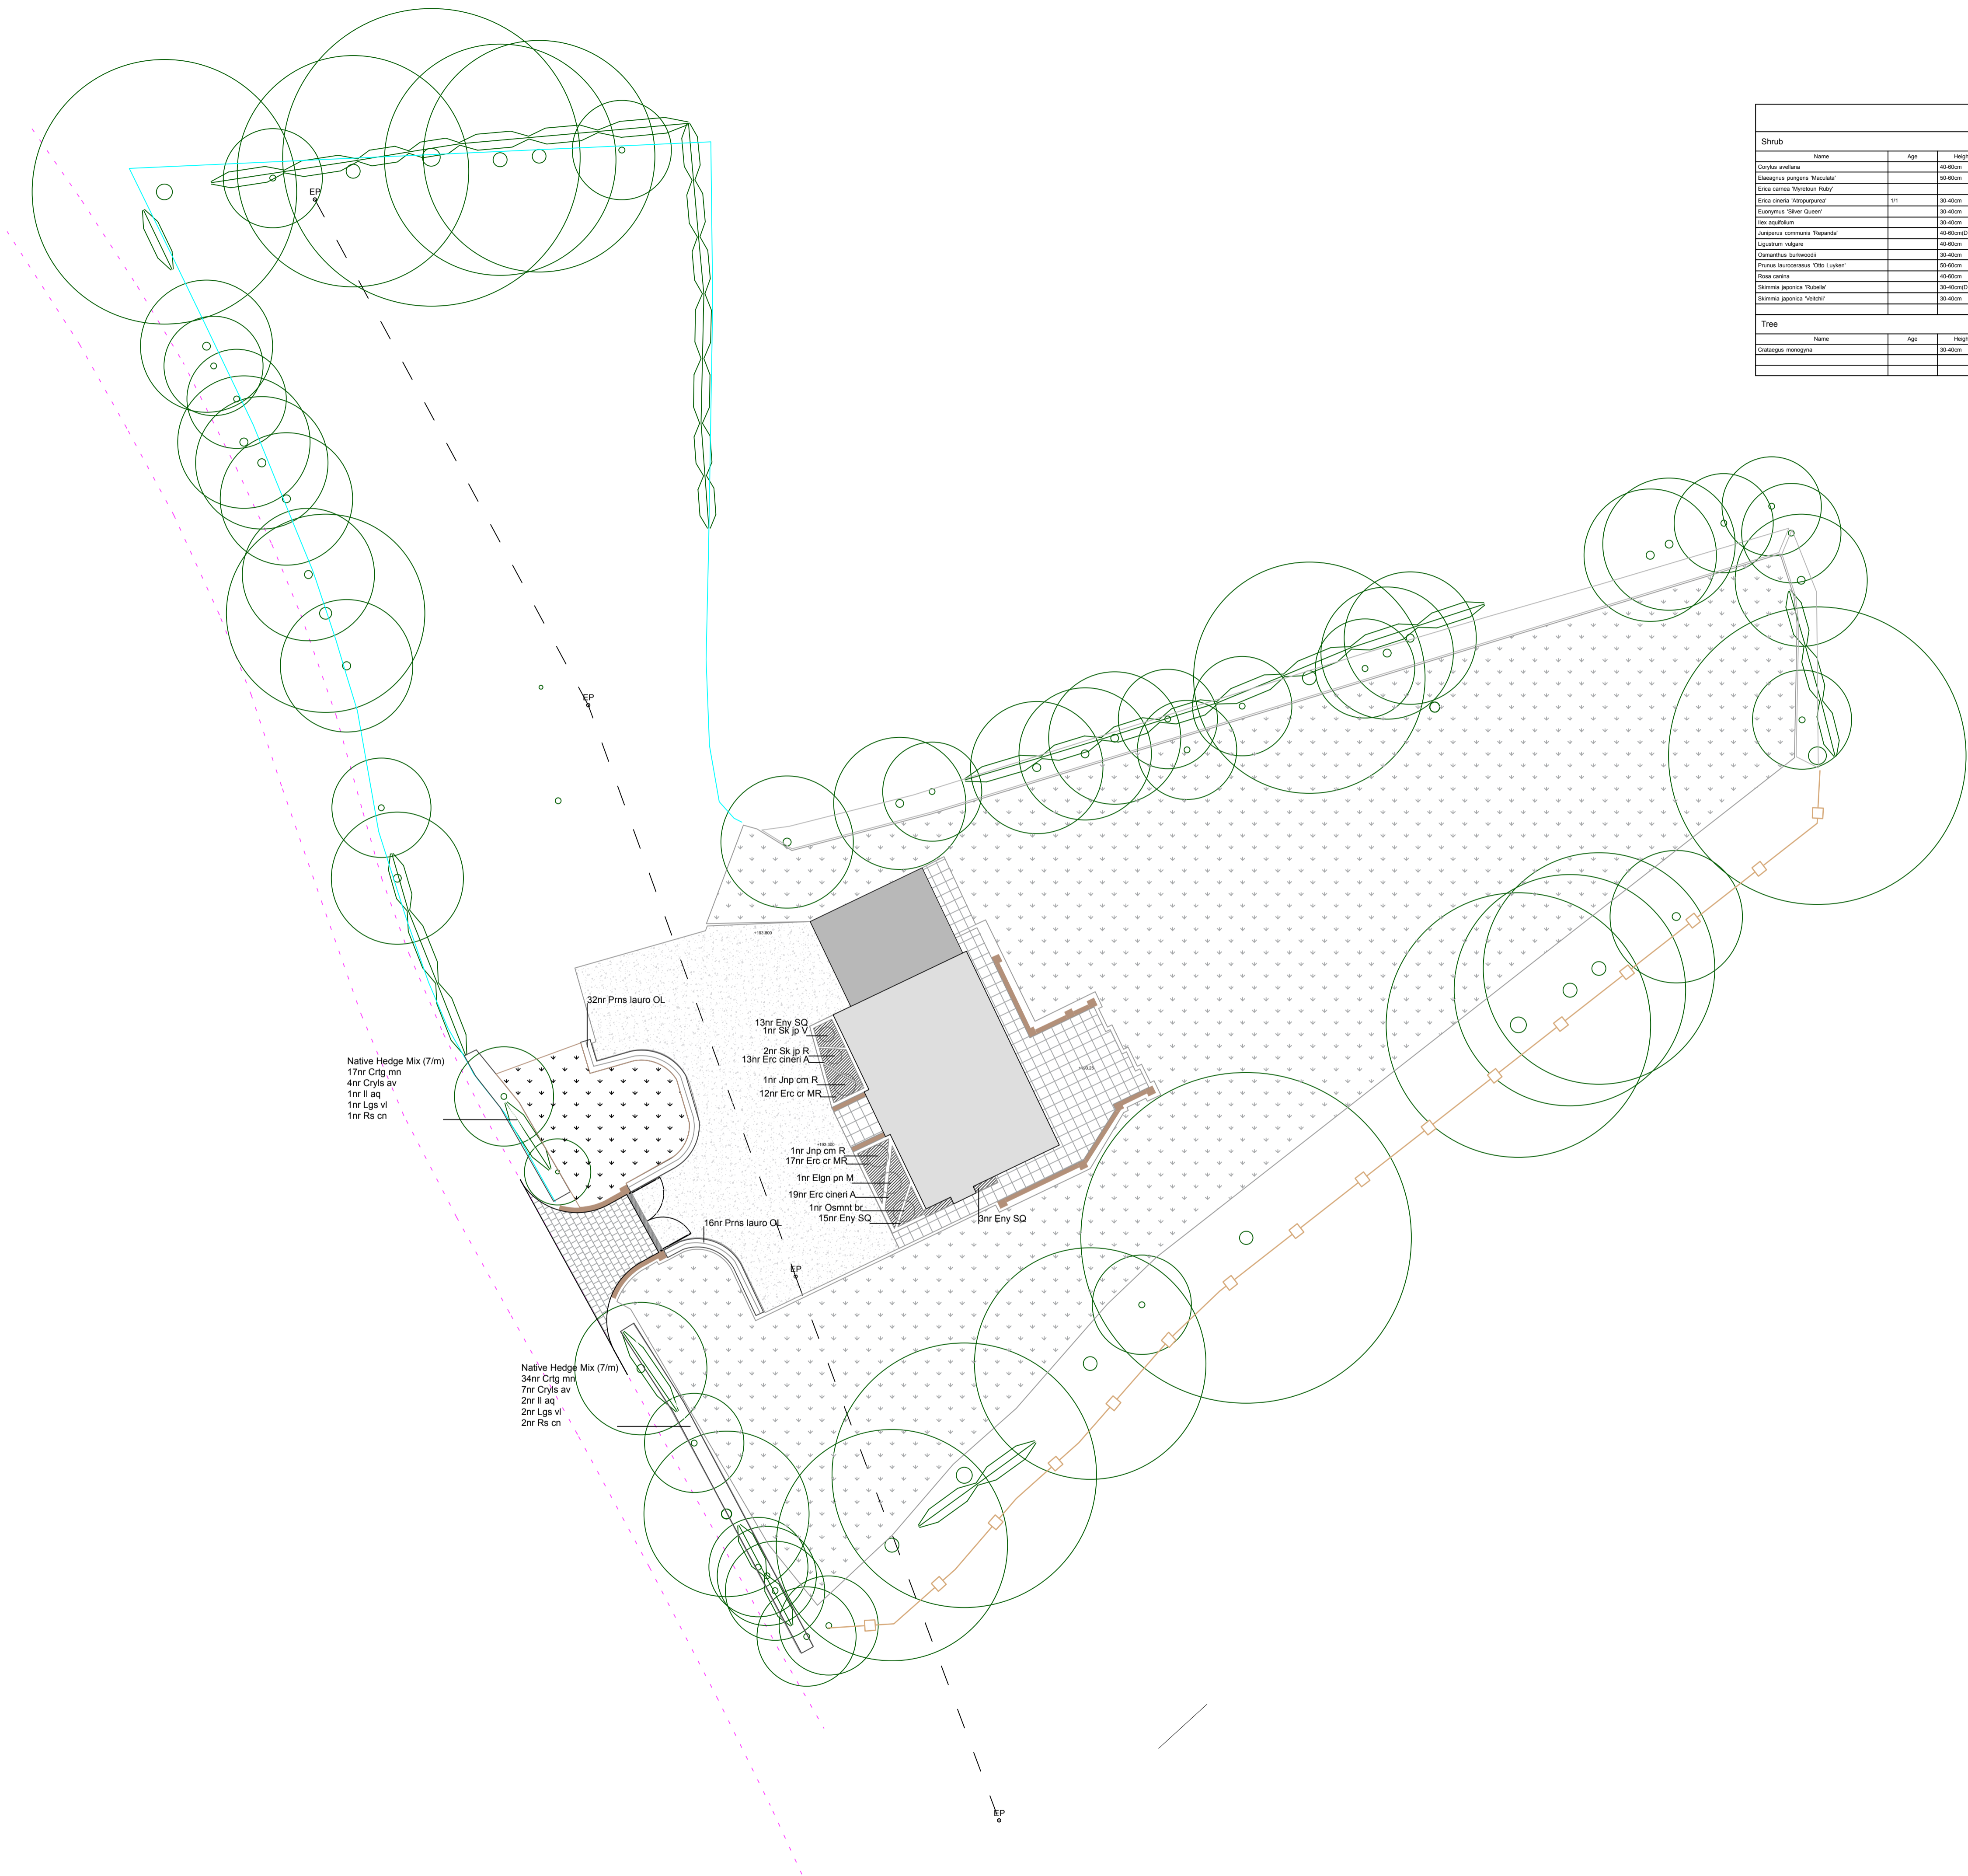

Native Hedge Mix (7m)  
 17nr Crig mn  
 4nr Cryls av  
 1nr ll aq  
 1nr Lgs vl  
 1nr Rs cn

Native Hedge Mix (7m)  
 34nr Crig mn  
 7nr Cryls av  
 2nr ll aq  
 2nr Lgs vl  
 2nr Rs cn