


EXISTING THIRD FLOOR PLAN

PROPOSED THIRD FLOOR PLAN

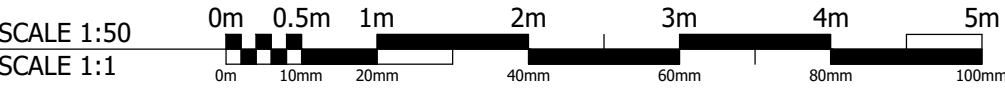

NOTES

1. These plans are subject to Planning and Building Regulations Approval or any other statute to be before the work commences.
2. All dimensions are given in millimetres unless otherwise stated.
7. These drawings should be read in conjunction with the relevant Construction Specification published by the client.

LEGEND

Boundary Line

Demolished walls:

7N dense blockwork

Studwork

Lightweight blockwork

Facing brickwork

FD30 - Fire Door with intumescent strip

MOE

MEANS OF ESCAPE WINDOW - SEE SPECIFICATION FOR DETAILS

SMOKE/HEAT DETECTOR

CONTRACTOR IS RESPONSIBLE FOR ALL DESIGN AND INSTALLATION OF TEMPORARY WORKS ON SITE. ALL DIMENSIONS TO BE CHECKED ON SITE BY THE STEEL WORK CONTRACTOR PRIOR TO FABRICATION AND ERECTION. CLIENT TO ENSURE ALL PARTY WALL AGREEMENTS ARE IN PLACE.

PLANNING

REV	DESCRIPTION	BY	APP
1	ISSUED FOR PERMIT		

AURA ARCHITECTURE

7 Prescott Place
London
SW4 6BS
0203 189 1618
info@aurahomes.co.uk
www.aurahomes.co.uk

© 2017
ALL RIGHTS RESERVED

CLIENT: Mohammed Rattansay

PROJECT: 48-53 Cornerwell Church Street
Camden
SE8 5TE

DATE: 17/03/2022

SCALE: 1:50@A1

TITLE: THIRD FLOOR PLANS

JOB	DRAWING	REVISION
20318	PL-05	-