



MURFORD AVENUE

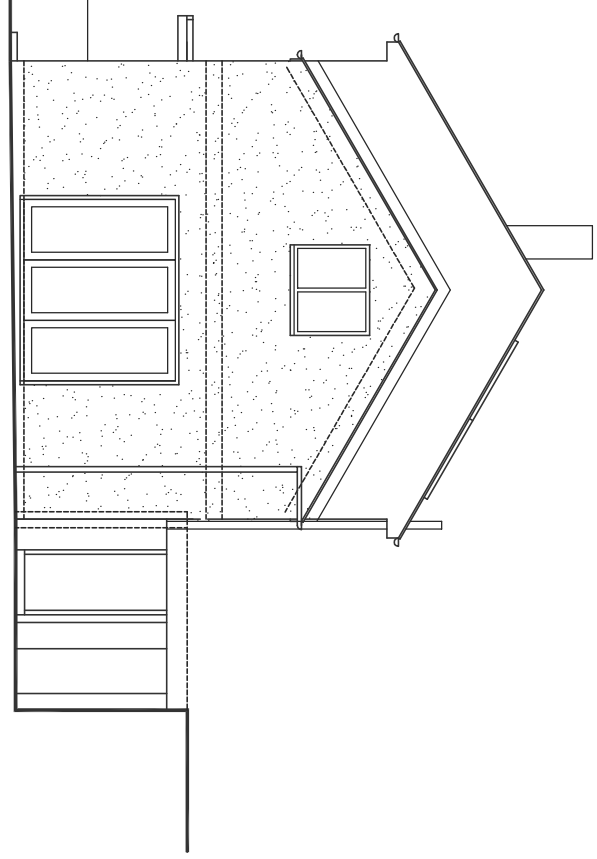

SCALE BAR 0 1 2 3 4 5 METRES

SIDE ELEVATION

MERRET AVENUE

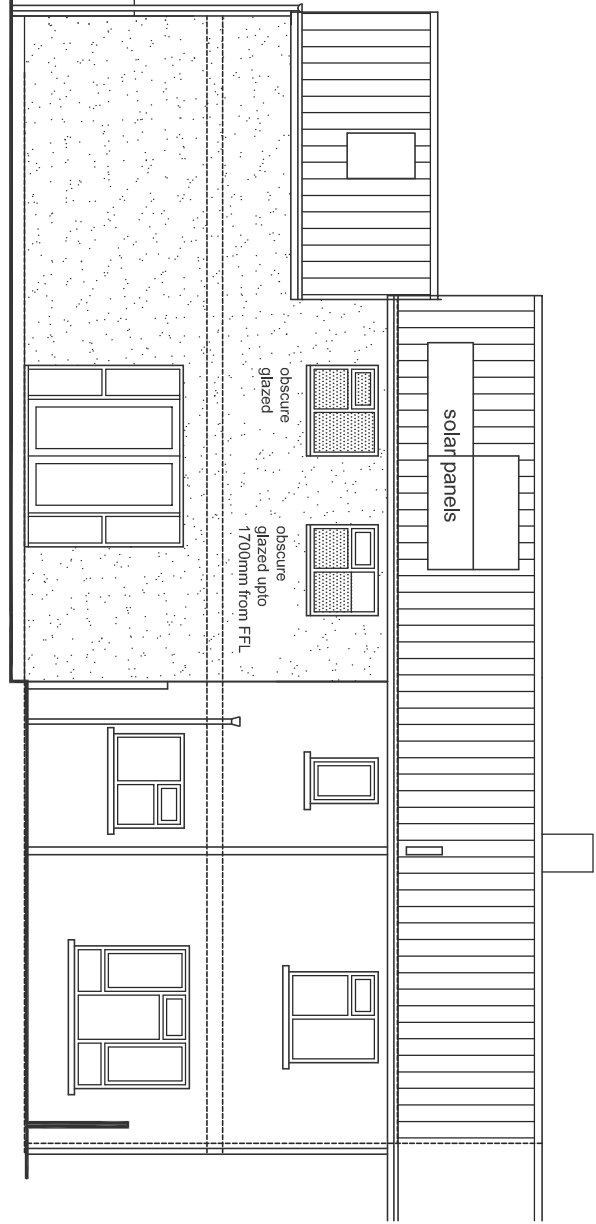

REAR ELEVATION