



PUZ-WM60VAA(-BS) DIMENSIONS


FRONT VIEW

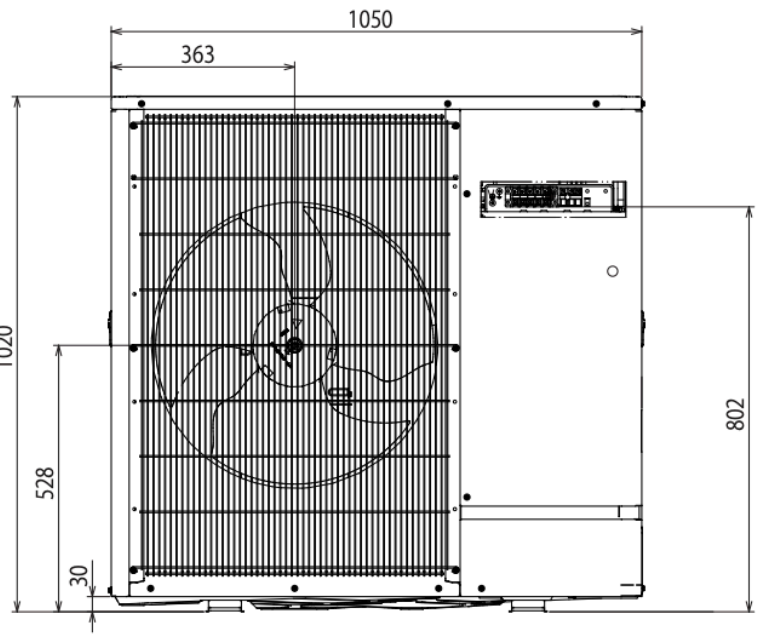

UPPER VIEW

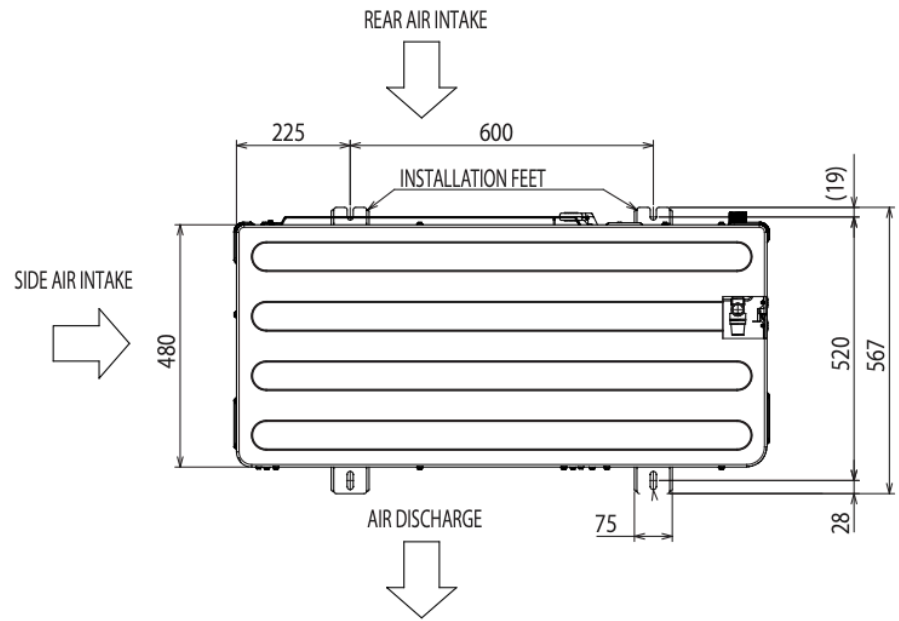

SIDE VIEW

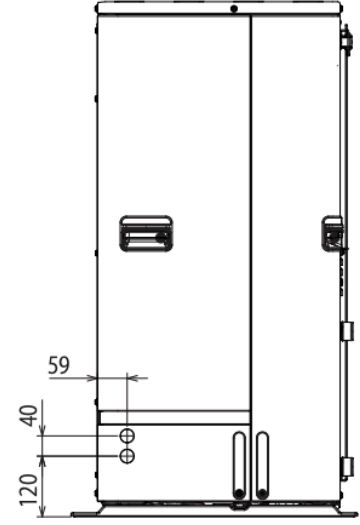

All dimensions (mm)