

NEW GRP KIOSK GREEN COLOURED TO 12 B 25, 11m LONG BY 3.4m WIDE BY 2.8m HIGH ON A GROUND LEVEL CONCRETE SLAB

NEW 2.4m HIGH PALISADE FENCELINE SELF COLOURED

NEW HAWTHORN HEDGEROW INSIDE PALISADE FENCELINE

SECTION A
1:100
Y01-105

NEW HAWTHORN HEDGEROW INSIDE PALISADE FENCELINE

NEW 2.4M HIGH PALISADE FENCELINE SELF COLOURED

NEW CONCRETE RETAINING WALL - 600mm HIGH BY 250mm WIDE


NEW CONCRETE ROADWAY

SECTION B
1:100
Y01-105

Notes

1. All dimensions are shown in millimetres (mm), unless noted otherwise.

Key to symbols

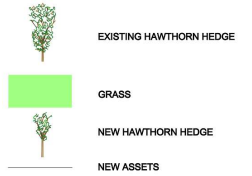

Reference drawings
 14142-000-DWG-PIP-Y01-101 - Site Location Plan - Planning Application
 14142-000-DWG-PIP-Y01-102 - Existing Site Plan - Planning Application
 14142-000-DWG-PIP-Y01-103 - Proposed Site Plan - Planning Application
 14142-000-DWG-PIP-Y01-104 - Existing Site Sections - Planning Application
 14142-000-DWG-PIP-Y01-106 - New MCC Kiosk Plan and Elevation

Rev	Date	Drawn	Description	Ch'kd	App'd
PC2	25/03/2022	JAH	Planning consultants comments added	TP	SM
P01	01/03/2022	JAH	First Issue	TP	SM

Status Stamp

NOT FOR CONSTRUCTION

MMB
 MOTT MACDONALD BENTLEY
 Mott MacDonald Bentley
 Spectrum 5, Spectrum Business Park
 Seaham, SR7 7TT
 United Kingdom
 E info@mm-b.co.uk
 W www.mm-b.co.uk

Client
NORTHUMBRIAN WATER *living water*

Title
 Lynemouth STW
 Proposed Site Sections
 Planning Application

Designed	R Nixon	RN	Eng.check.	T Pitchforth	TP
Drawn	J Hill	JAH	Coordination		
Dwg.check.	A Ball	AB	Approved	S McBryer	SM
MMB Project Number	EV27	Scale at A1	1:100	Security	STD
Suitability Description	Suitable for Review and Comment			Suit. Code	S3
Drawing Number	14142-000-DWG-PIP-Y01-105			Rev	P02

