



SECTION A
1:100
Y01-102

2.4M PALISADE FENCELINE ALONG SITE BOUNDARY - SELF COLOURED

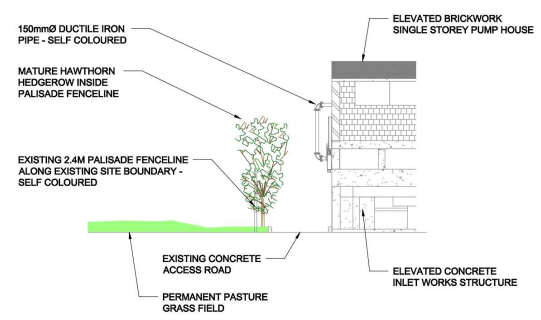

SECTION B
1:100
Y01-102

Notes
1. ALL DIMENSIONS ARE SHOWN IN MILLIMETRES (MM), UNLESS NOTED OTHERWISE.

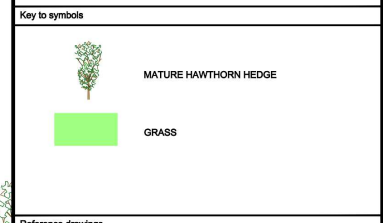

Reference drawings
14142-000-DWG-PIP-Y01-101 - Site Location Plan - Planning Application
14142-000-DWG-PIP-Y01-102 - Existing Site Plan - Planning Application
14142-000-DWG-PIP-Y01-103 - Proposed Site Plan - Planning Application
14142-000-DWG-PIP-Y01-105 - Proposed Site Sections - Planning Application
14142-000-DWG-PIP-Y01-106 - New MCC Kiosk Plan and Elevation

P01	01/03/2022	JAH	First Issue	TP	SM
Rev	Date	Drawn	Description	Ch'kd	App'd
Status Stamp					

NOT FOR CONSTRUCTION

MMB
MOTT MACDONALD BENTLEY

Mott MacDonald Bentley
Spectrum 5, Spectrum Business Park
Seaham, SR7 7TT
United Kingdom

E info@mm-b.co.uk
W www.mm-b.co.uk

Client

Title
Lynemouth STW
Existing Site Sections
Planning Application

Designed	R Nixon	RN	Eng.check.	T Pitchforth	TP
Drawn	J Hill	JAH	Coordination		
Dwg.check.	A Bell	AB	Approved	S McBryer	SM
MMB Project Number	EV27		Scale at A1	1:100	Security Code
Suitability Description	Suitable for Review and Comment				S3
Drawing Number	14142-000-DWG-PIP-Y01-104				Rev
					P01

