



All dimensions to be checked on site.  
Do not scale from this drawing.  
Any discrepancies to be reported to the project surveyor.

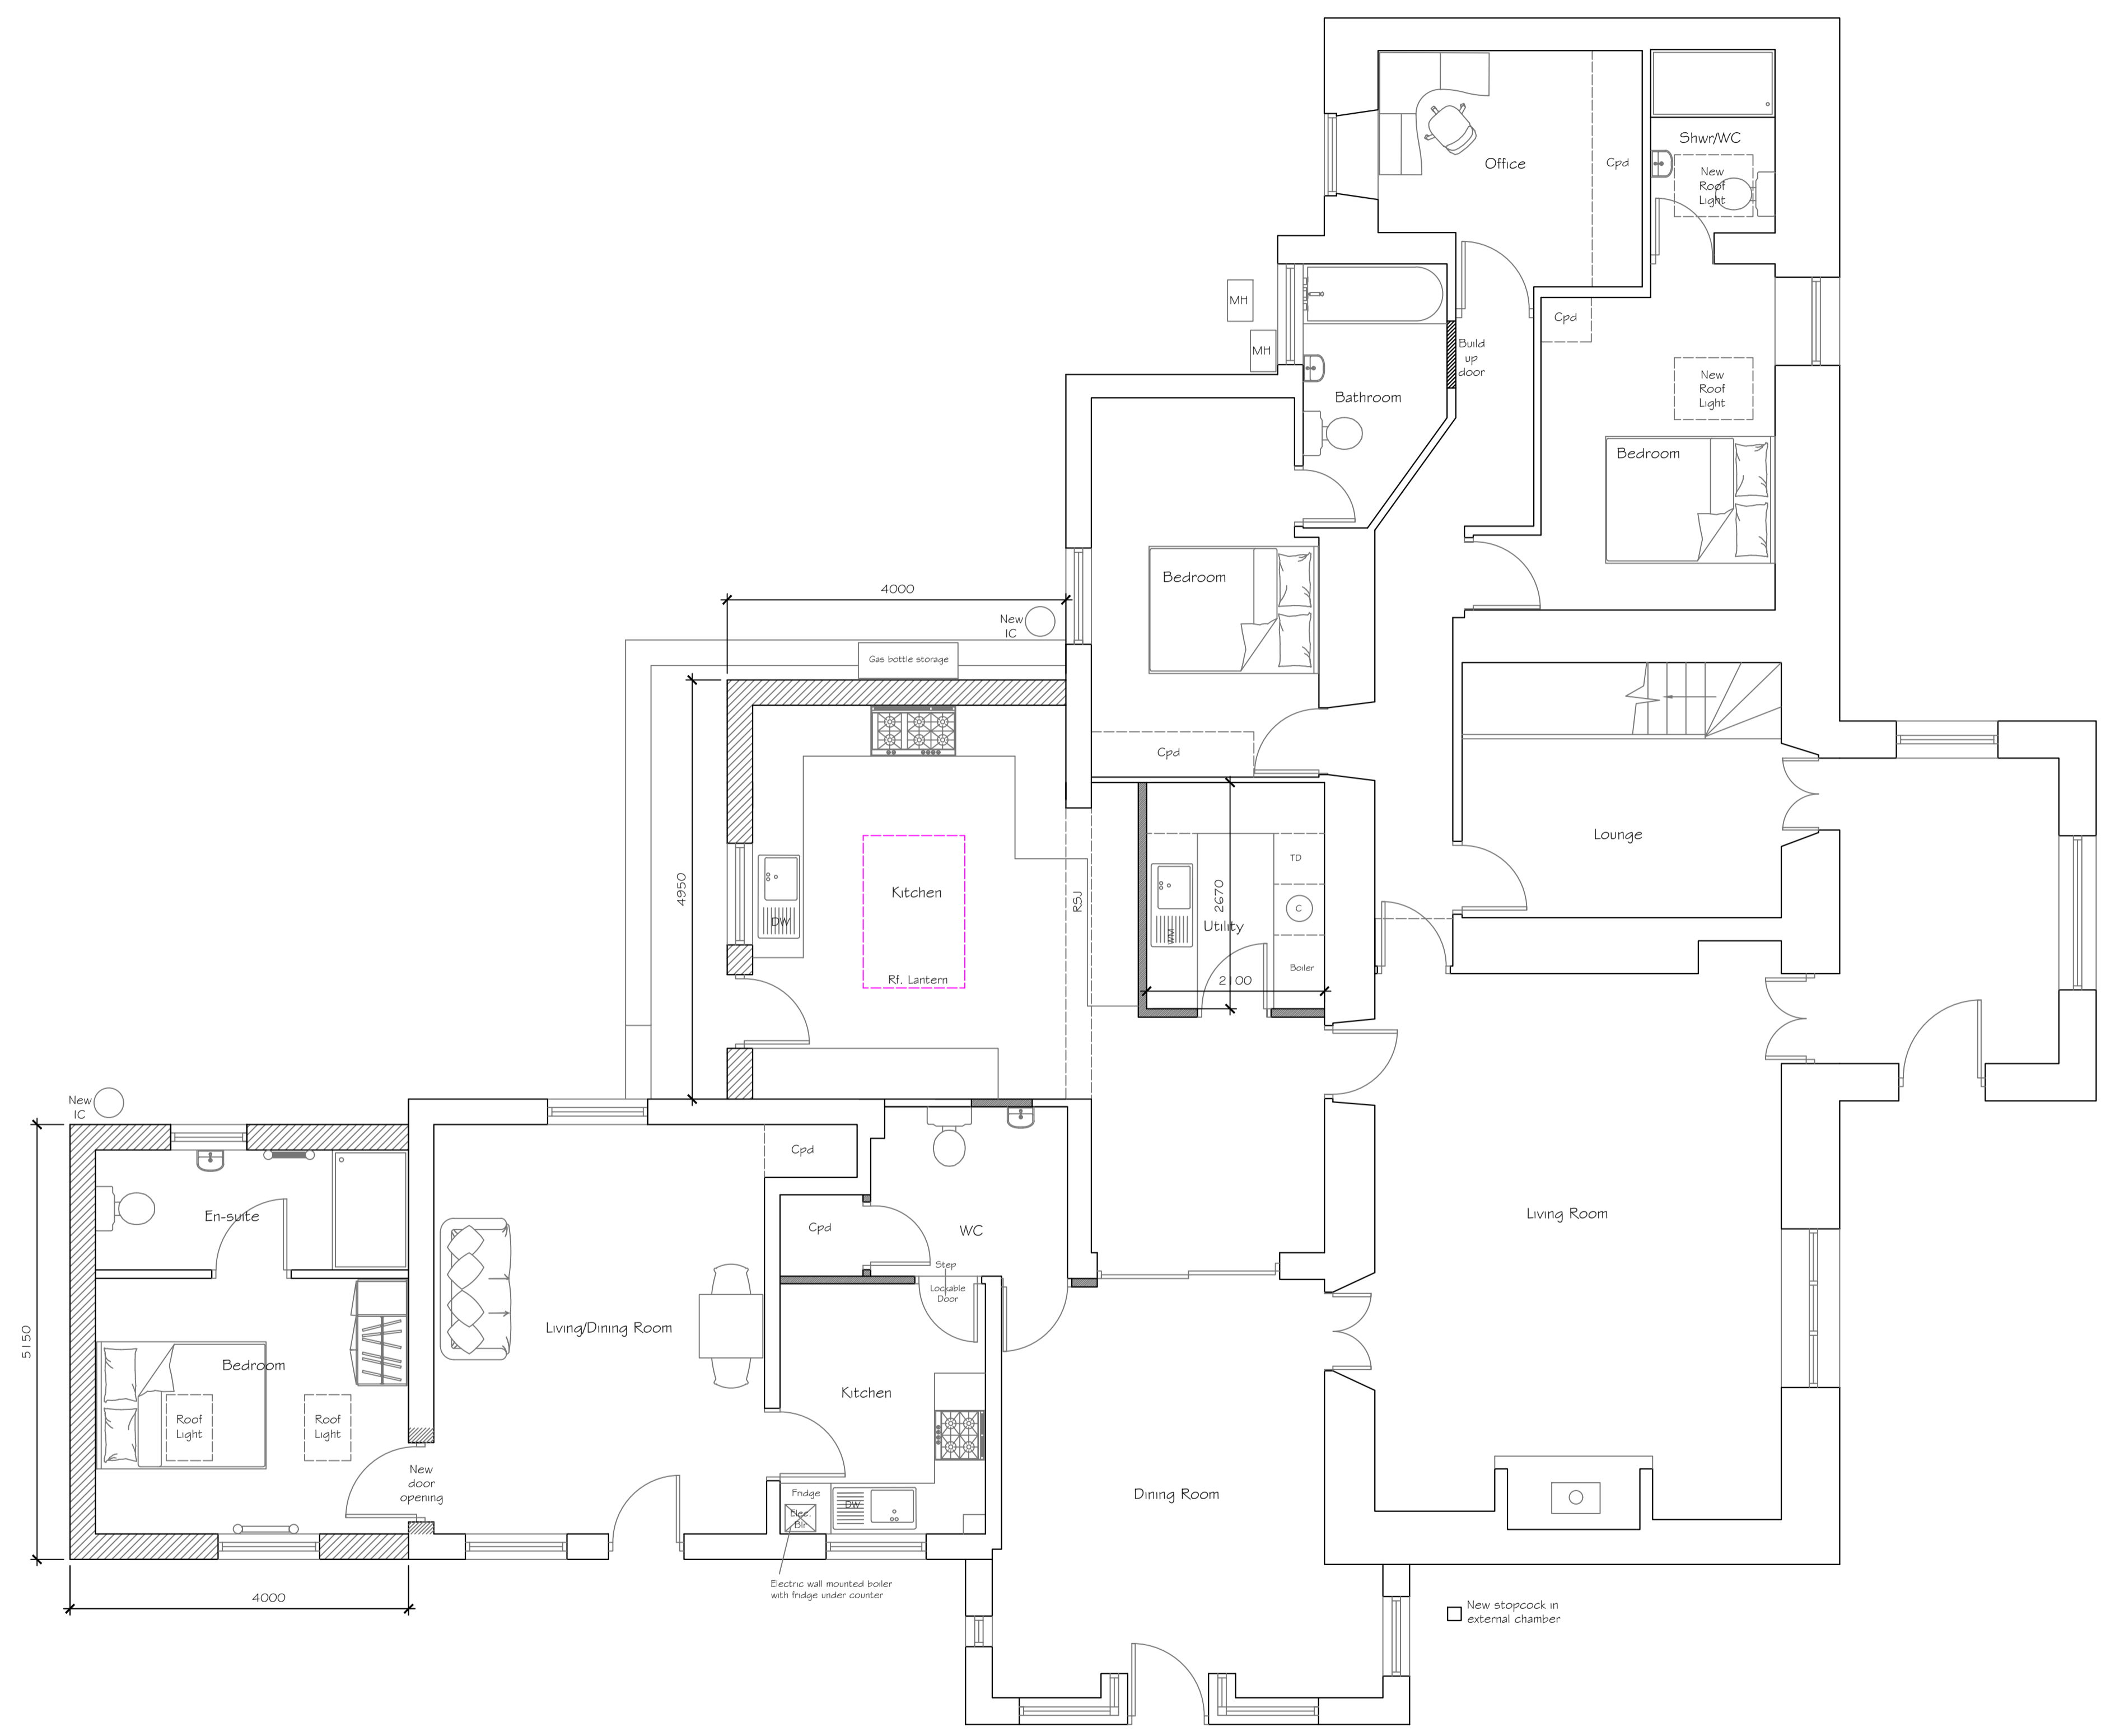

Ground Floor

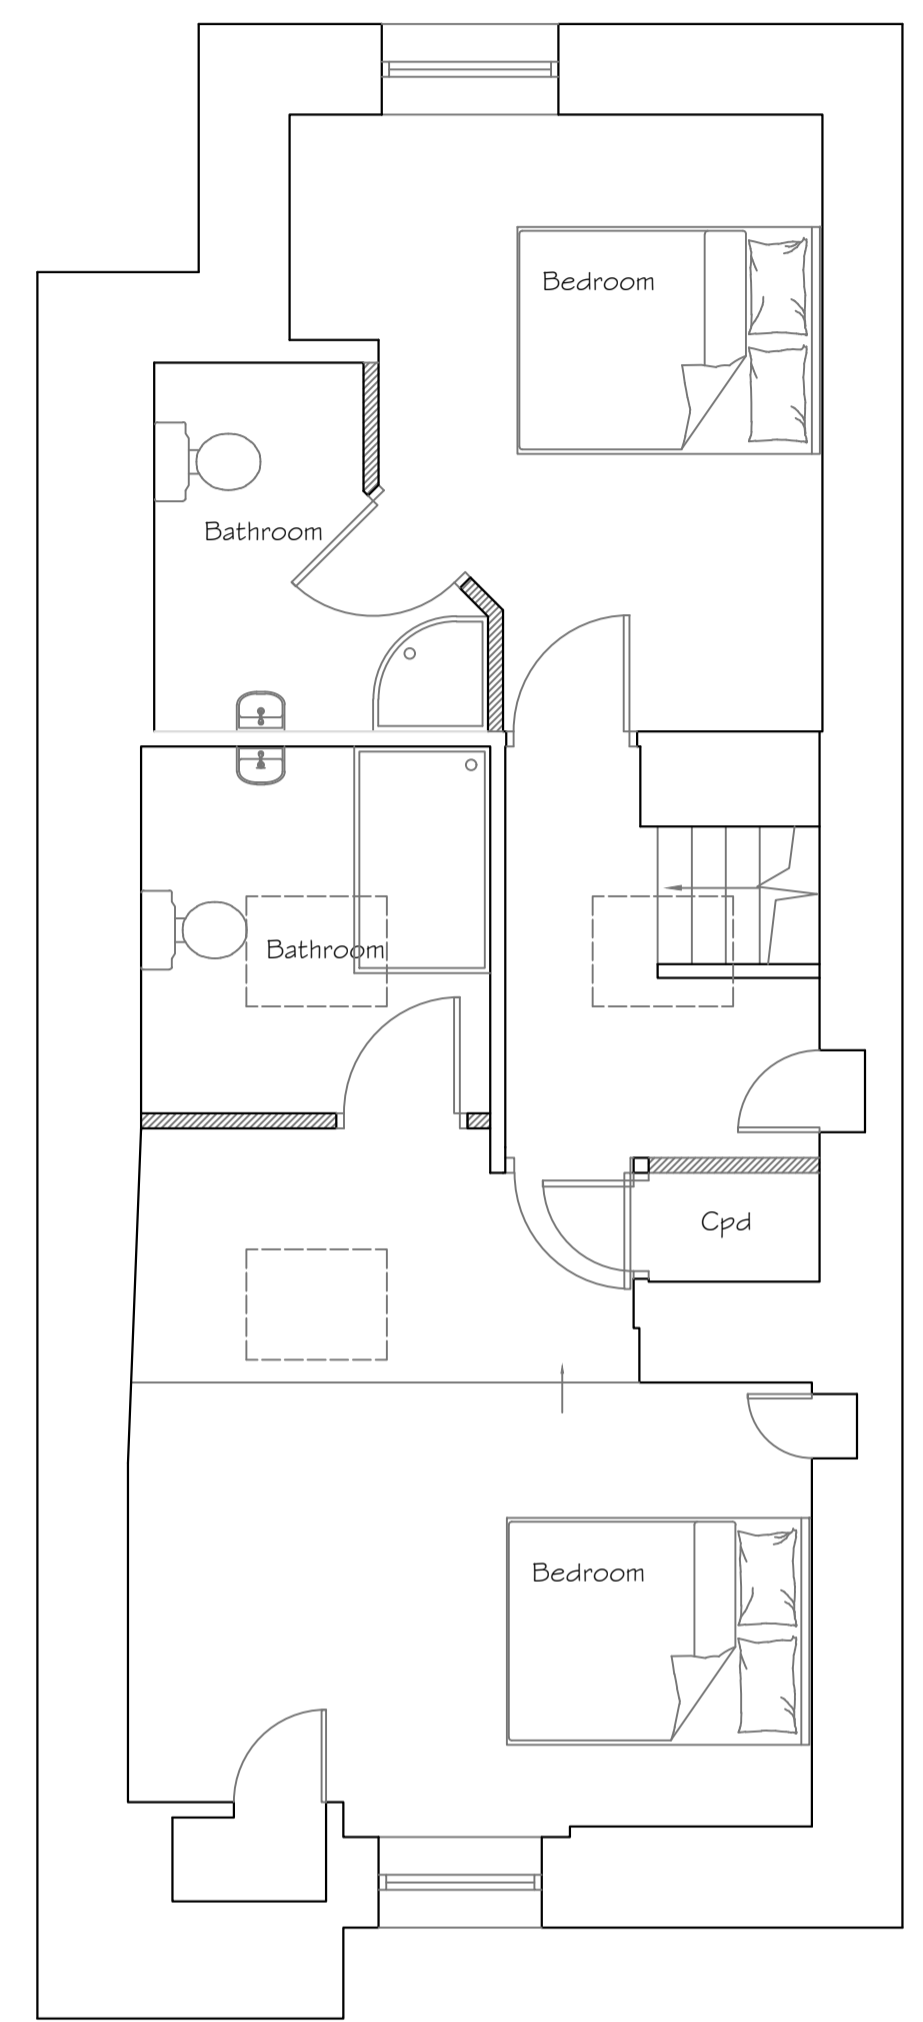

First Floor

Title: Proposed Layouts

Project & Client:  
Proposed Extensions & Alterations  
Farm Cottage  
Thropton

No.	REVISIONS
PLO1	

Scale: 1:50 @ A1 Date: Feb 2022 Drawn by: CW

**CHRIS WAITE**  
BUILDING SURVEYING SERVICES  
Phone - 07595 780 895  
Email - chris@chriswaitesurveying.co.uk  
www.chriswaitesurveying.co.uk