
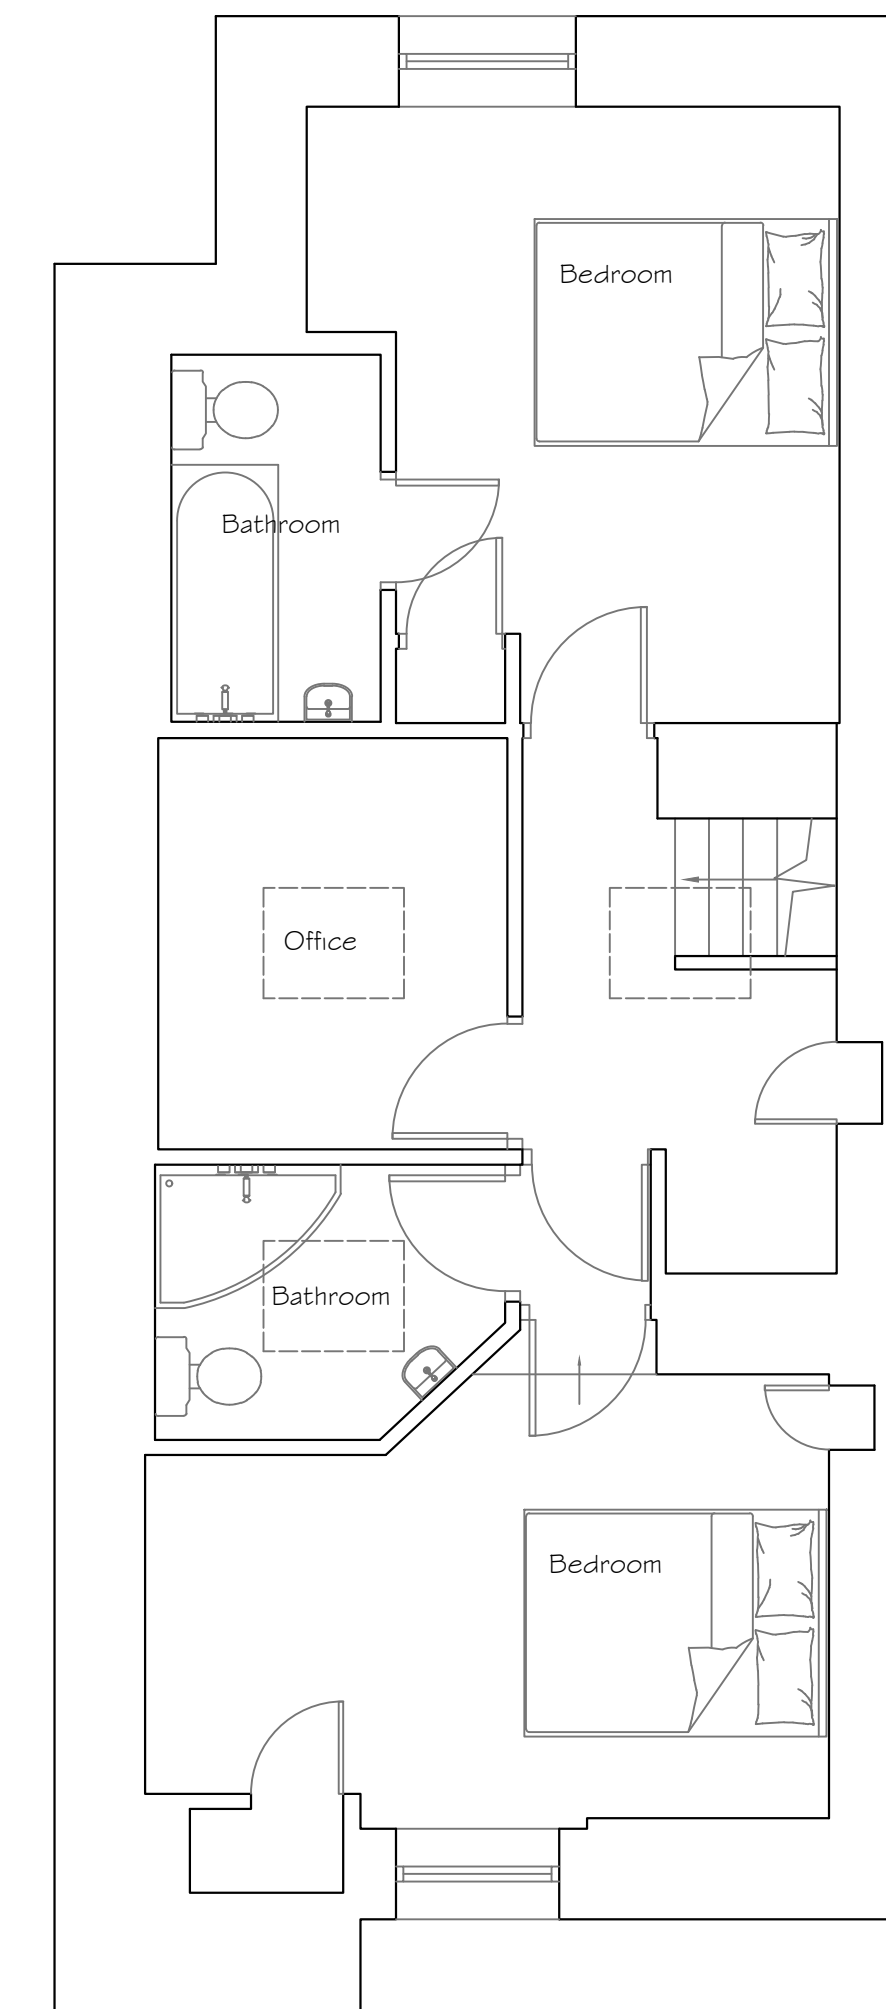


All dimensions to be checked on site.
Do not Scale from the drawing.
Any discrepancies to be reported to the Project Surveyor before the commencement of any works.

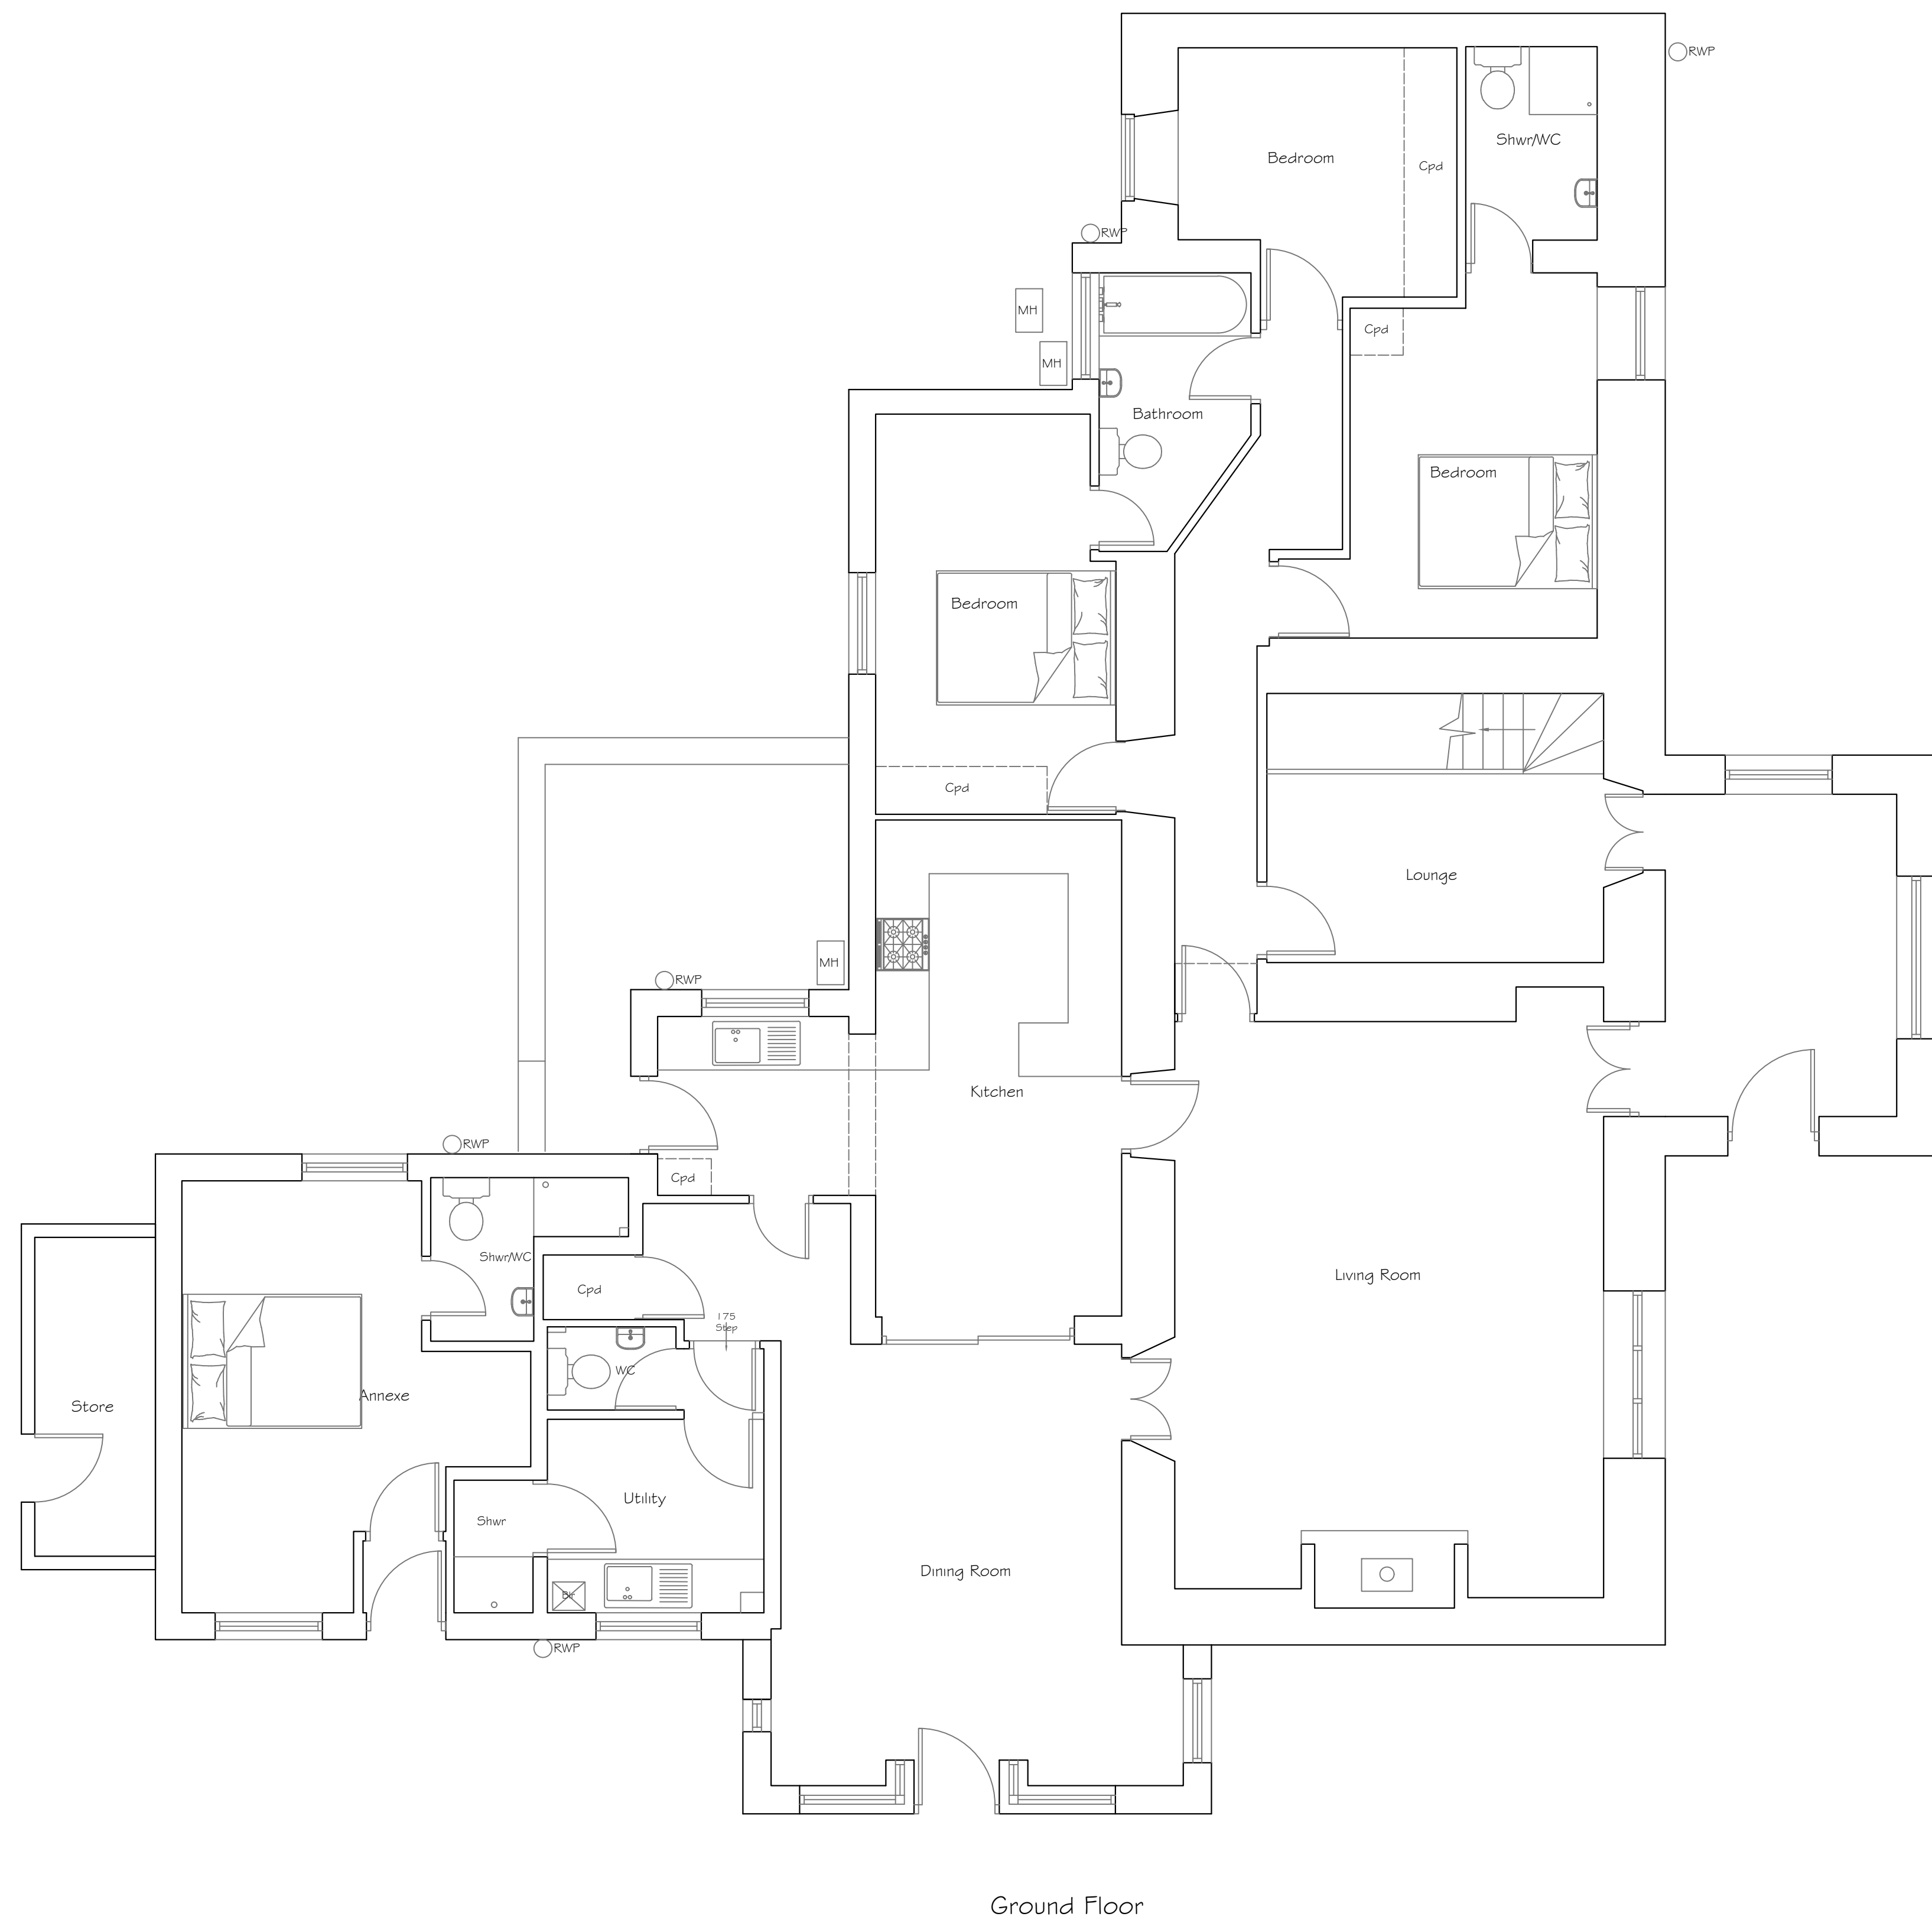

First Floor

Title: Existing Layouts	
Project & Client: Proposed Extensions & Alterations Farm Cottage Thropton	
No. ELO1	REVISIONS
Scale: 1:50 @ A1	Date: Oct 2021
Drawn by: CW	


CHRIS WAITE
 BUILDING SURVEYING SERVICES
 Phone - 07595 780 895
 Email - chris@chriswaitesurveying.co.uk
www.chriswaitesurveying.co.uk