

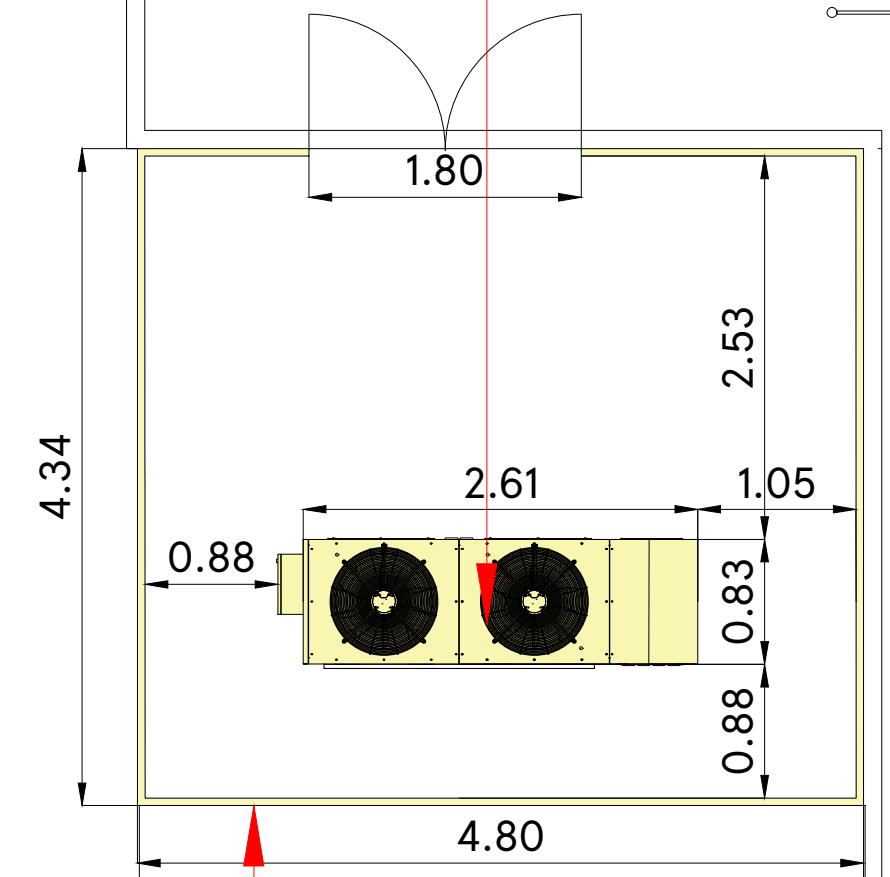
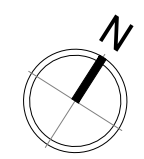


Proposed Packaged CO2 Gas Cooler

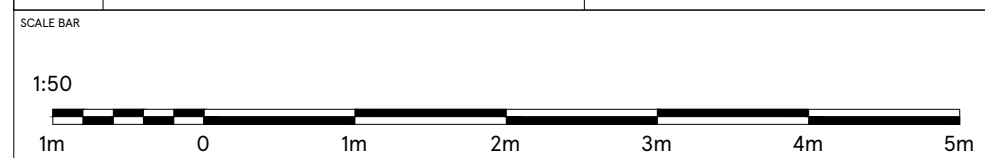

Proposed New 2.4m high Timber fence enclosure with access gate

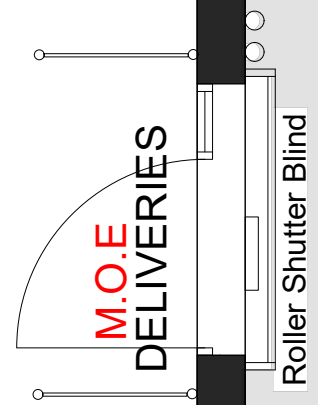

DRAWING NO 02_2357_02D	STORE TYPE EXPRESS	<p>FEASIBILITY PLANNING STORE PLANNING DEPARTMENT PROPERTY SERVICES HIGHWOODS BUILDING, KESTRAL WAY WELWYN GARDEN CITY, HERTFORDSHIRE, AL7 1GB UK TELEPHONE : 01707 395150</p> <p><small>THE COPYRIGHT AND ALL OTHER RIGHTS IN AND RELATING TO THIS PUBLICATION BELONG TO AND ARE THE SOLE PROPERTY OF TESCO STORES LIMITED. ALL RIGHTS ARE RESERVED. NEITHER THE WHOLE NOR ANY PART OF THIS PUBLICATION MAY BE REPRODUCED OR TRANSMITTED IN ANY FORM OR BY ANY ELECTRONIC OR MECHANICAL MEANS INCLUDING PHOTOCOPIING AND RECORDING OR FROM ANY RETRIEVAL SYSTEM WITHOUT THE PRIOR WRITTEN LICENCE FROM THE OWNER. © 2022 TESCO STORES LIMITED</small></p>
SCALE 1:50@A3	DATE 02.05.2022	
CHECKED BY SHIKHA	STORE NAME CHAFFORD HUNDRED	
DRAWN BY DEEKSHA	CONTENT PROPOSED PART PLAN	