



FIRST FLOOR PLAN

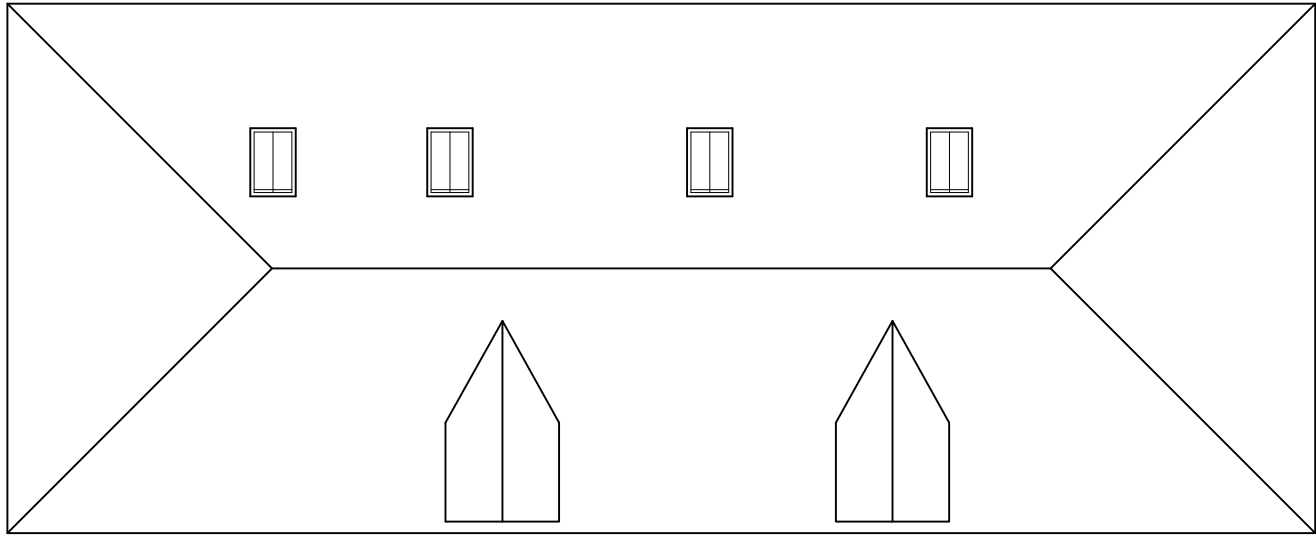

ROOF PLAN

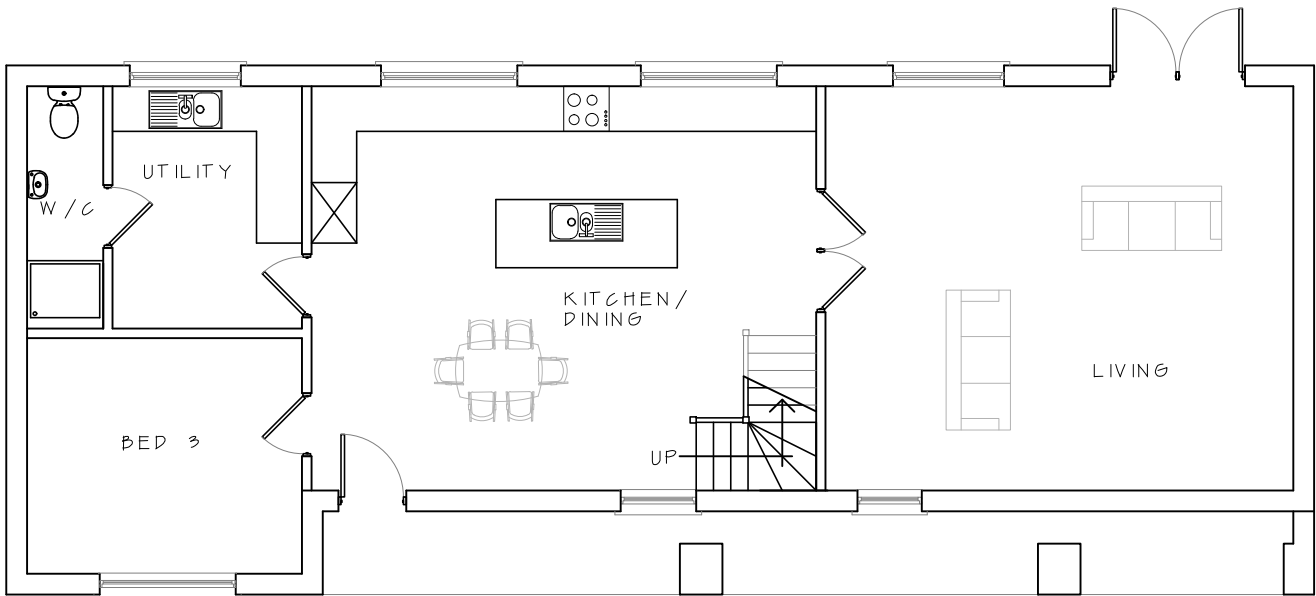

GROUND FLOOR PLAN



NOTE: ALL PLANS ARE NOT IN ACCORDANCE WITH FULL MEASURED SURVEY. ALL DIMENSIONS TO BE CHECKED ON SITE.

jbell

Bsc (Hons) Architecture,  
MSc Conservation of Buildings

designandconservation

Suite 9, Holly House Business Centre  
220-224 New London Road, Chelmsford, CM2 9AE

T: 07484 791794  
E: jbell@designandconservation.co.uk

Client :  
Client

Project :  
Office at the Stables, Chadwell Hill  
Chadwell St Mary

Drawing :  
Proposed Plans

© THIS DRAWING IS THE COPYRIGHT OF J BELL. It shall not be in any way used or reproduced without their prior written consent. All dimensions are to be checked on site or in the workshop prior to commencing any work. Work only to figured dimensions. Any discrepancies are to be reported to the Architect.

Scale :  
1:100 @ A3

Status :  
Planning

Rev :  
-

Dwg No :  
2020-411-011