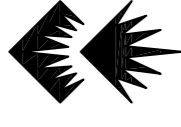


- LEGEND:**
- UNIVERSITY OF SUNDERLAND PROPERTIES
 - ACADEMIC BUILDINGS
 - UNIVERSITY OF SUNDERLAND SITE
 - UNIVERSITY LANDSCAPE
 - UNIVERSITY OF SUNDERLAND SITE
 - SCRUBBERY

- Thick red line denotes solid hoarding 2.4m high
- Thick orange line denotes solid hoarding 2.1m high
- Hereas Fence gates

All O.S. data is © Crown copyright. All rights reserved. Licence number 100070941

NO.	REVISION	DATE
1	2nd set of plans e-added	23.03.22
2	hoarding adjusted on north east corner of perimeter	


University of Sunderland
 Business Services
 Unit 4, Teesside Park
 Chester Road
 Sunderland SR2 7PT
 Tel: 0191 5152051
 Fax: 0191 5152293

PROJECT
 Design Centre Demolition

TITLE
 Demolition Perimeter Protection

DRAWN BY MB	DRAWING NO. 001
CHECKED BY	SCALE NTS
DATE 11.03.22	A1