



Proposed Ground Floor

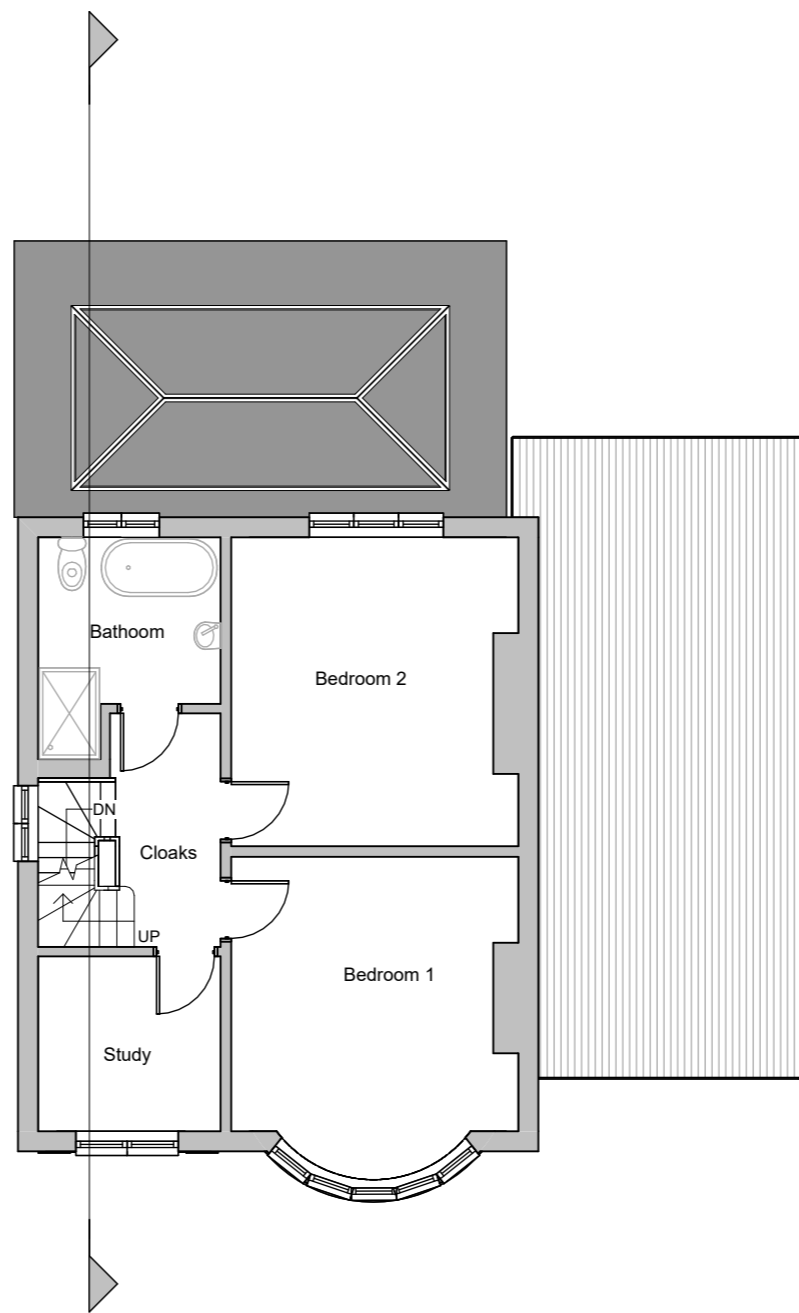

Proposed First Floor

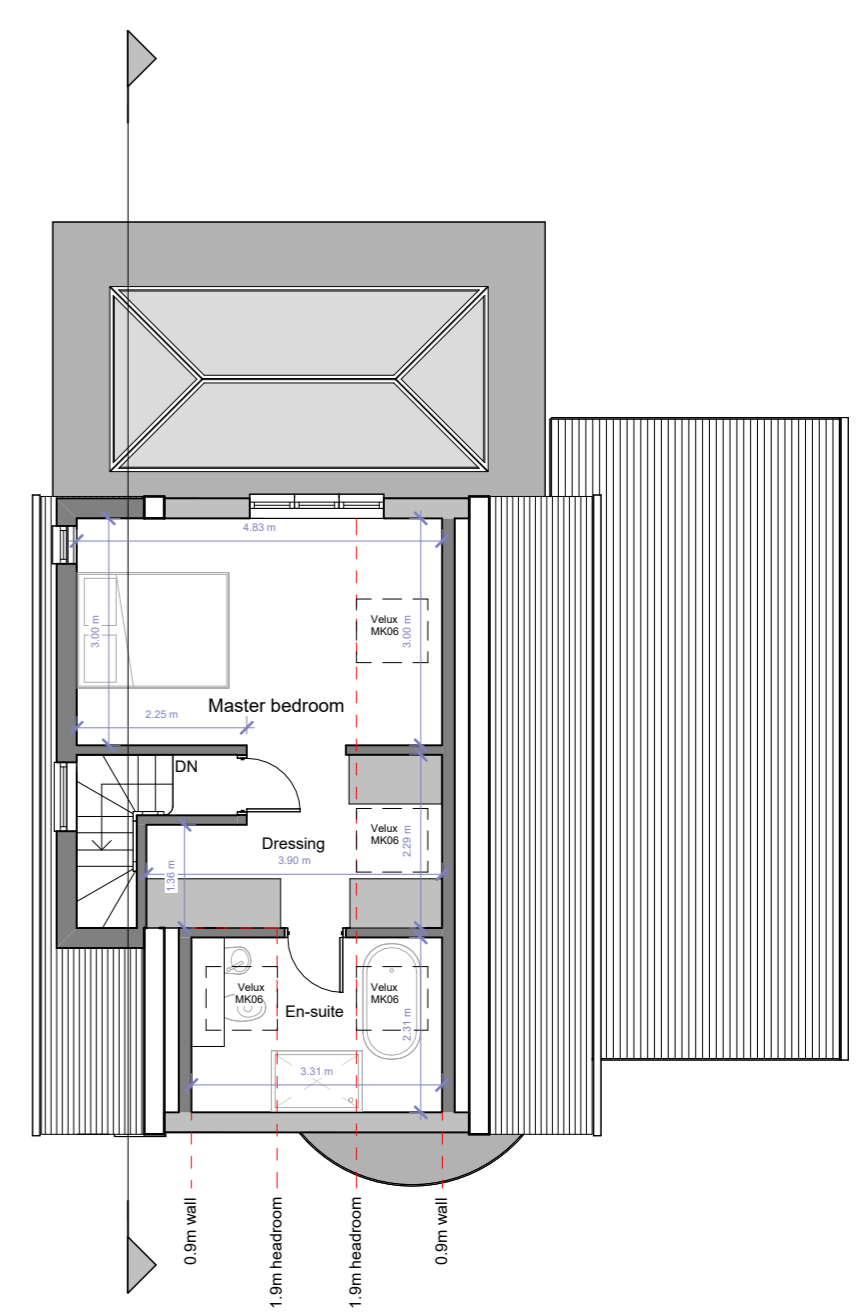

Proposed Second Floor



20 Gloucester Drive, Staines

Proposed Floor Plans

Scale @ A3
1 : 100

Date
05.05.2022


Drawn by
MV

Drawing number
P.500

Project number
FLU.1824

Rev
C

Key:

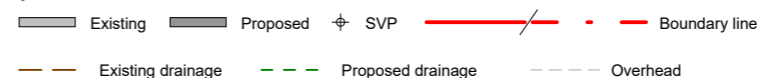

| No. | Description | Date |
|-----|-----------------------|------------|
| A | Client's comments (2) | 05.05.2022 |
| B | Client's comments (3) | 06.05.2022 |
| C | Client's comments (4) | 10.05.2022 |
| | | |
| | | |