


THE STABLES  
COLLEGE LANE  
OLDWICH LANE EAST  
KENILWORTH CV8 1NR

NEW STABLE BLOCK, AGRICULTURAL BARN,  
BUNALOW AND GREENHOUSE.

# EN-PLAN

PLANNING & ARCHITECTURE

- NOTES:
- 1) THESE DRAWINGS REMAINS THE PROPERTY OF EN-PLAN
  - 2) ALL DIMENSIONS ARE TO BE CHECKED BY THE CONTRACTOR.
  - 3) ALL DIMENSIONS IN MILLIMETRES UNLESS OTHERWISE STATED.
  - 4) DO NOT SCALE COPIES OF THIS DRAWING.
  - 5) THIS PLAN MUST BE READ IN CONJUNCTION WITH ANY OTHER PLANS IN THE SET AND ANY SPECIALIST DRAWINGS RELATED TO THE PROJECT.
  - 6) ALL DISCREPANCIES TO BE REPORTED TO EN-PLAN BEFORE CONTINUING.

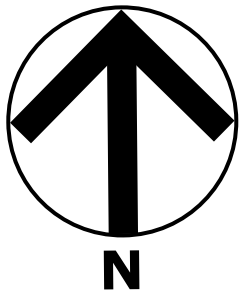


A  
1 Location Plan  
1:1250



©Crown Copyright and database rights 2018 OS 100019980


- NOTES:
- 1) THESE DRAWINGS REMAINS THE PROPERTY OF EN-PLAN
  - 2) ALL DIMENSIONS ARE TO BE CHECKED BY THE CONTRACTOR.
  - 3) ALL DIMENSIONS IN MILLIMETRES UNLESS OTHERWISE STATED.
  - 4) DO NOT SCALE COPIES OF THIS DRAWING.
  - 5) THIS PLAN MUST BE READ IN CONJUNCTION WITH ANY OTHER PLANS IN THE SET AND ANY SPECIALIST DRAWINGS RELATED TO THE PROJECT.
  - 6) ALL DISCREPANCIES TO BE REPORTED TO EN-PLAN BEFORE CONTINUING.

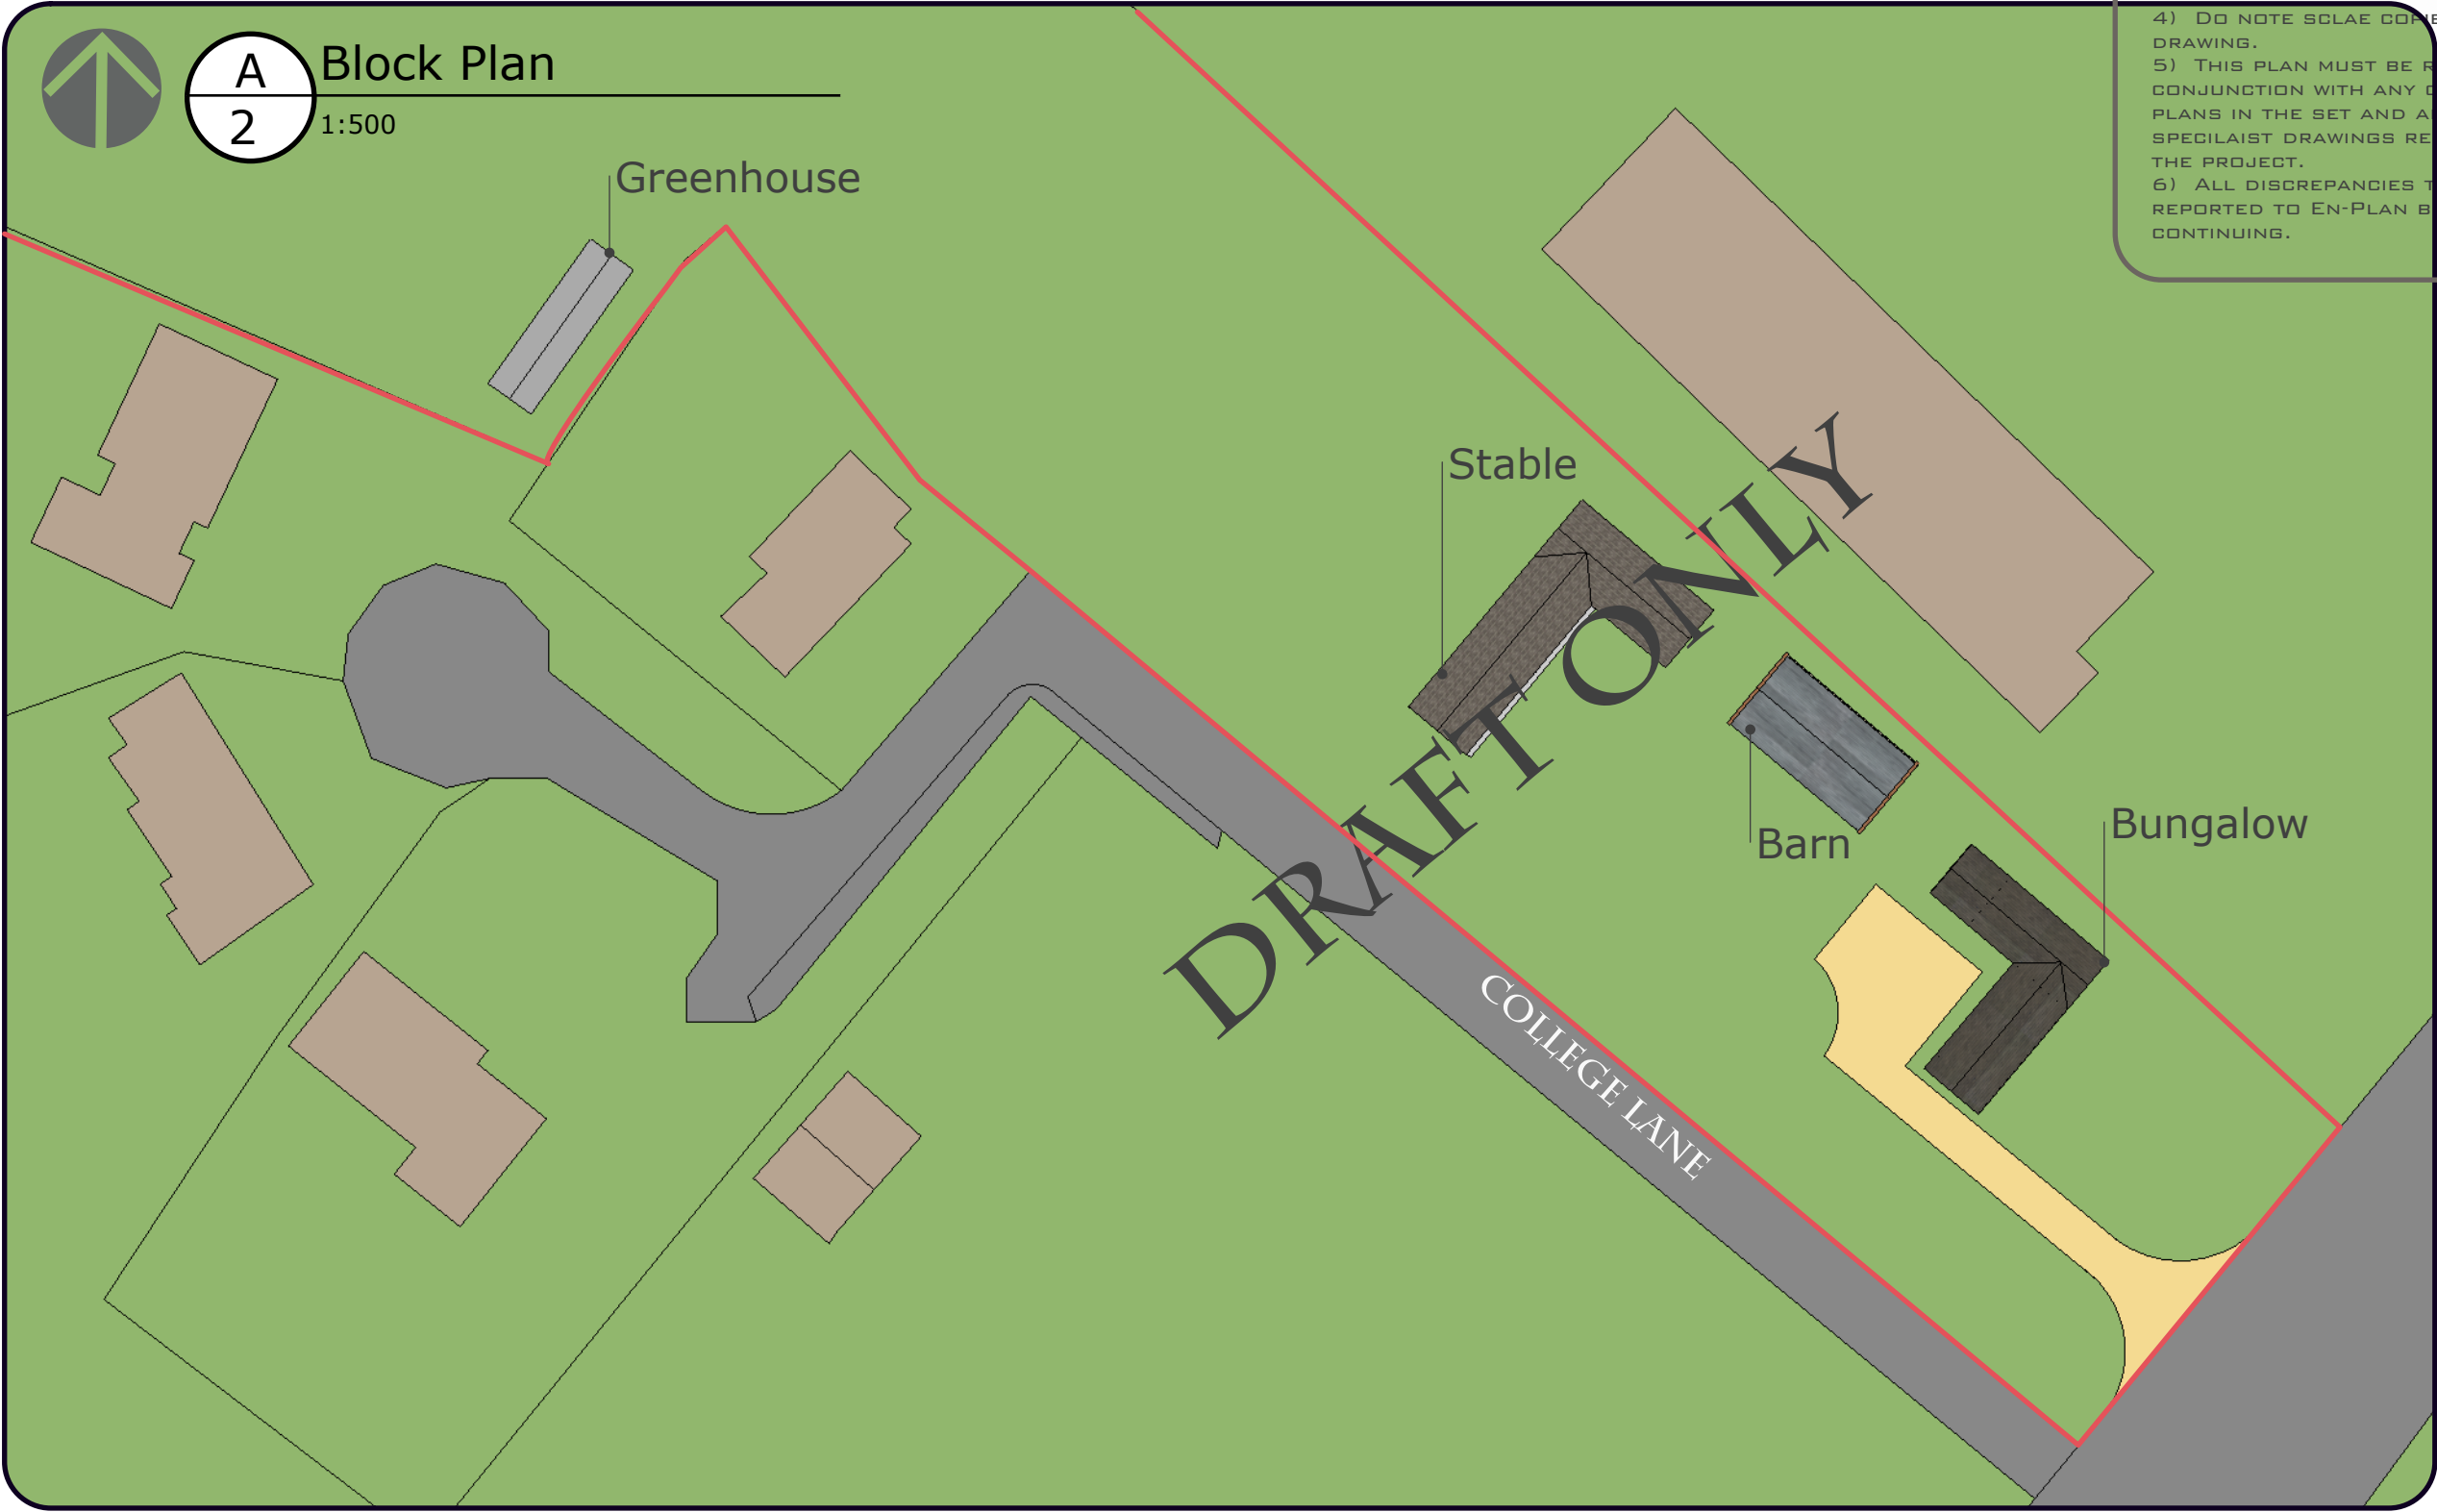

©Crown Copyright and database rights 2018 OS 100019980

Copyright En-Plan

- NOTES:
- 1) THESE DRAWINGS REMAINS THE PROPERTY OF EN-PLAN
  - 2) ALL DIMENSIONS ARE TO BE CHECKED BY THE CONTRACTOR.
  - 3) ALL DIMENSIONS IN MILLIMETRES UNLESS OTHERWISE STATED.
  - 4) DO NOT SCALE COPIES OF THIS DRAWING.
  - 5) THIS PLAN MUST BE READ IN CONJUNCTION WITH ANY OTHER PLANS IN THE SET AND ANY SPECIALIST DRAWINGS RELATED TO THE PROJECT.
  - 6) ALL DISCREPANCIES TO BE REPORTED TO EN-PLAN BEFORE CONTINUING.

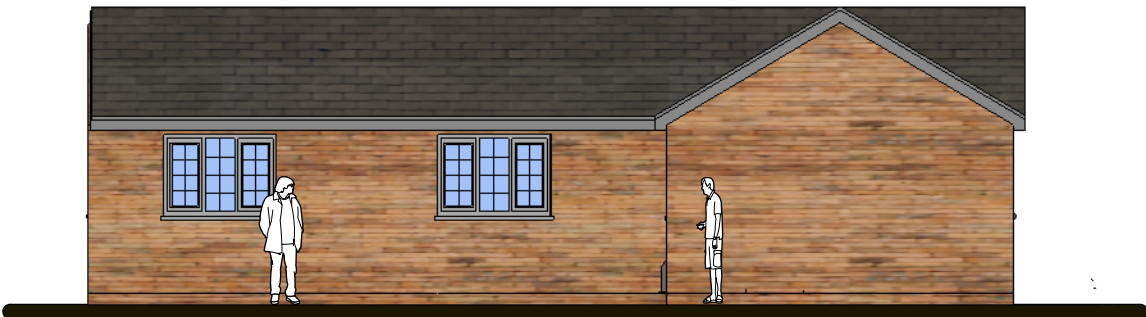

A  
3 Side Elevation  
1:100



A  
4 Side Elevation  
1:100




A  
5 Front Elevation  
1:100



A  
6 Rear Elevation  
1:100

DRAFT ONLY


- NOTES:
- 1) THESE DRAWINGS REMAINS THE PROPERTY OF EN-PLAN
  - 2) ALL DIMENSIONS ARE TO BE CHECKED BY THE CONTRACTOR.
  - 3) ALL DIMENSIONS IN MILLIMETRES UNLESS OTHERWISE STATED.
  - 4) DO NOT SCALE COPIES OF THIS DRAWING.
  - 5) THIS PLAN MUST BE READ IN CONJUNCTION WITH ANY OTHER PLANS IN THE SET AND ANY SPECIALIST DRAWINGS RELATED TO THE PROJECT.
  - 6) ALL DISCREPANCIES TO BE REPORTED TO EN-PLAN BEFORE CONTINUING.

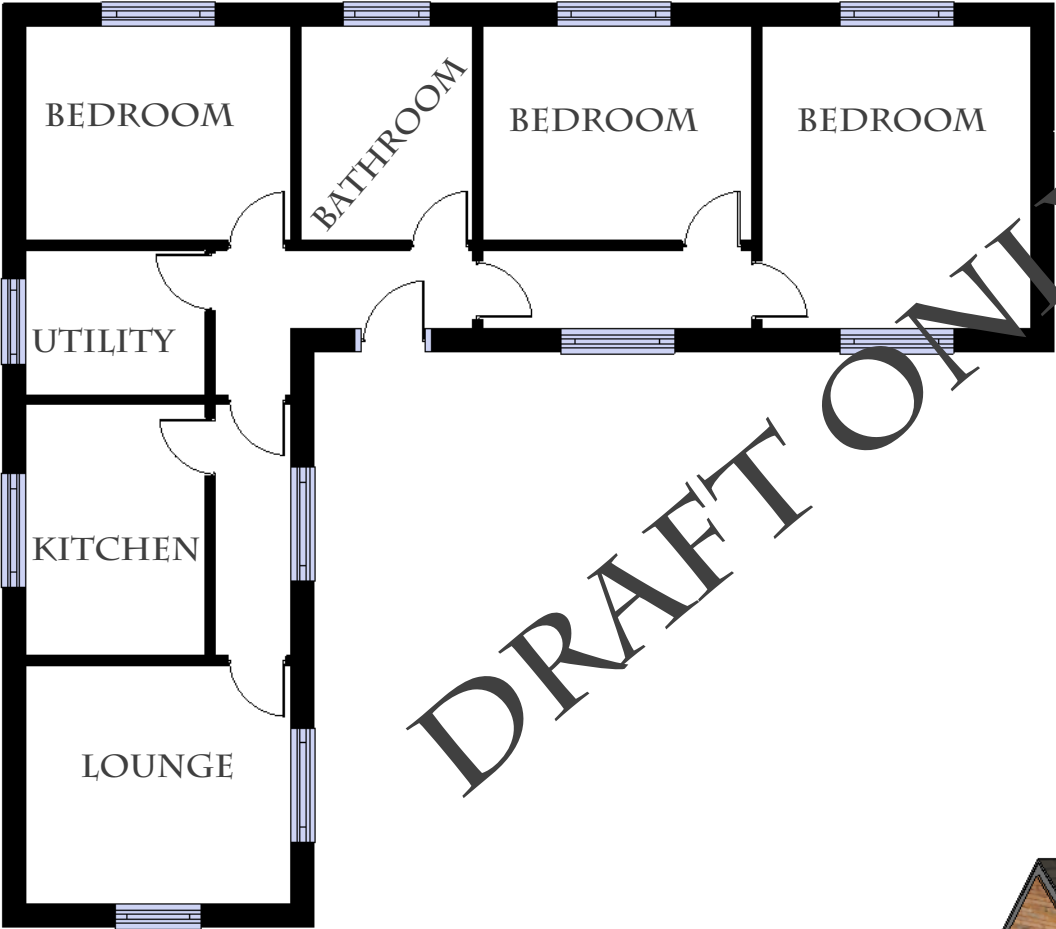


A Floor Plan  
7 1:100



- NOTES:
- 1) THESE DRAWINGS REMAINS THE PROPERTY OF EN-PLAN
  - 2) ALL DIMENSIONS ARE TO BE CHECKED BY THE CONTRACTOR.
  - 3) ALL DIMENSIONS IN MILLIMETRES UNLESS OTHERWISE STATED.
  - 4) DO NOT SCALE COPIES OF THIS DRAWING.
  - 5) THIS PLAN MUST BE READ IN CONJUNCTION WITH ANY OTHER PLANS IN THE SET AND ANY SPECIALIST DRAWINGS RELATED TO THE PROJECT.
  - 6) ALL DISCREPANCIES TO BE REPORTED TO EN-PLAN BEFORE CONTINUING.

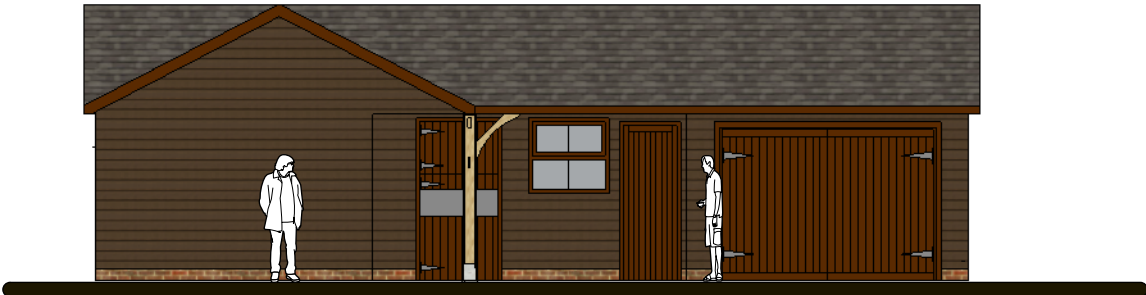

A  
8 Side Elevation  
1:100

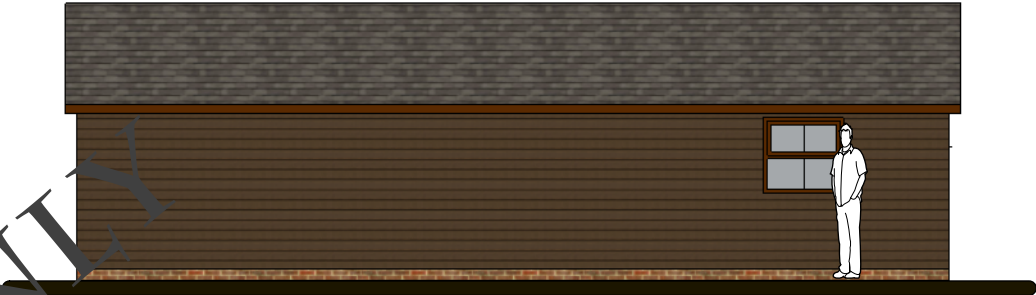


A  
9 Side Elevation  
1:100

DRAFT ONLY




A  
10 Front Elevation  
1:100

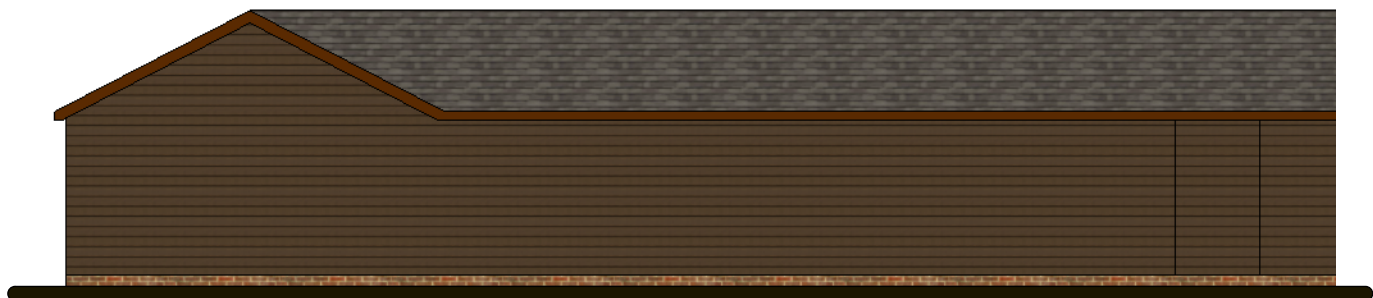

A  
11 Rear Elevation  
1:100

- NOTES:
- 1) THESE DRAWINGS REMAINS THE PROPERTY OF EN-PLAN
  - 2) ALL DIMENSIONS ARE TO BE CHECKED BY THE CONTRACTOR.
  - 3) ALL DIMENSIONS IN MILLIMETRES UNLESS OTHERWISE STATED.
  - 4) DO NOT SCALE COPIES OF THIS DRAWING.
  - 5) THIS PLAN MUST BE READ IN CONJUNCTION WITH ANY OTHER PLANS IN THE SET AND ANY SPECIALIST DRAWINGS RELATED TO THE PROJECT.
  - 6) ALL DISCREPANCIES TO BE REPORTED TO EN-PLAN BEFORE CONTINUING.

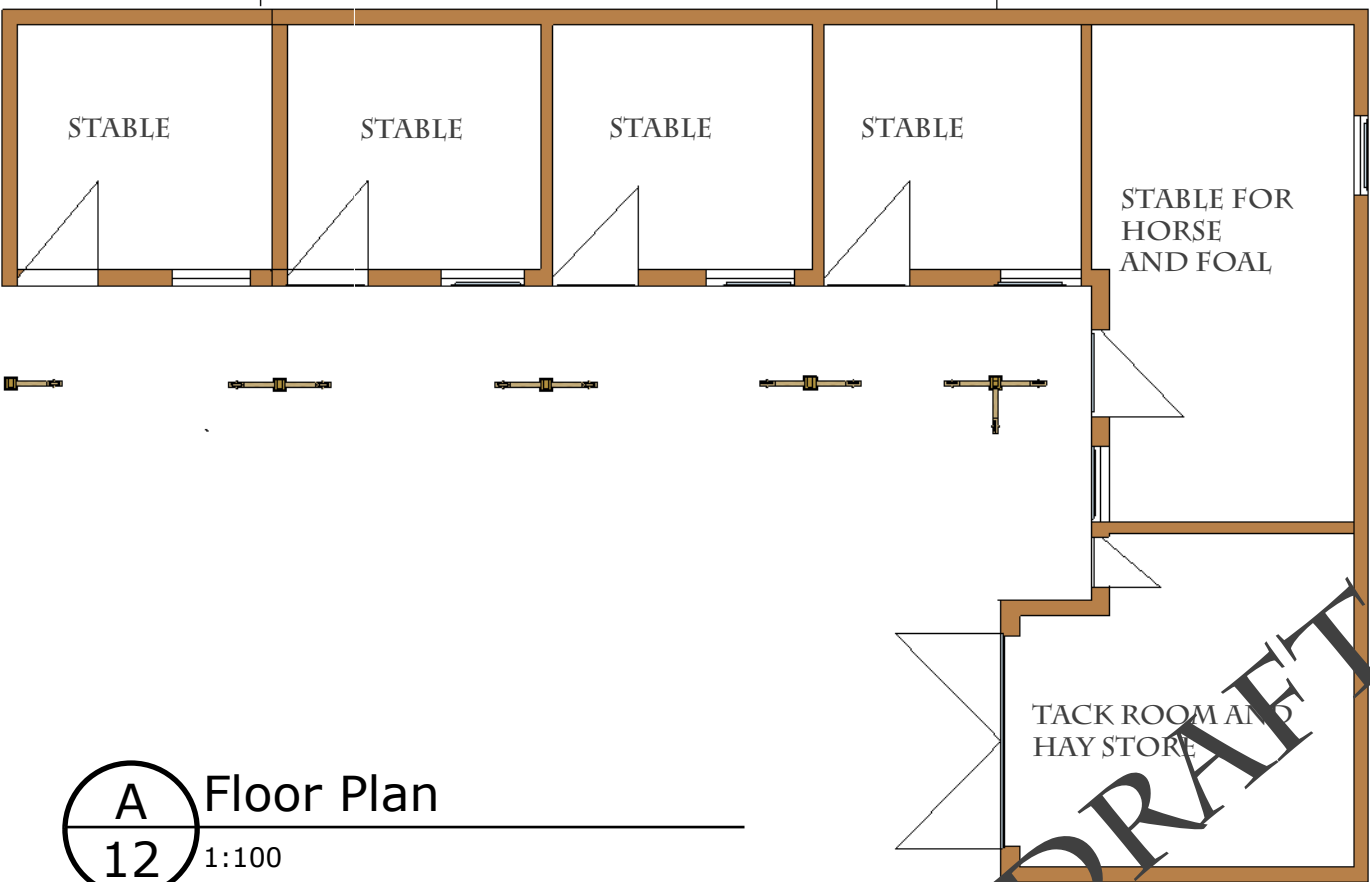


A  
12 Floor Plan  
1:100




## PROPOSED ELEVATIONS & FLOOR PLAN FOR NEW BARN

PLANS TO BE PRINTED ON A3.


- NOTES:
- 1) THESE DRAWINGS REMAINS THE PROPERTY OF EN-PLAN
  - 2) ALL DIMENSIONS ARE TO BE CHECKED BY THE CONTRACTOR.
  - 3) ALL DIMENSIONS IN MILLIMETRES UNLESS OTHERWISE STATED.
  - 4) DO NOT SCALE COPIES OF THIS DRAWING.
  - 5) THIS PLAN MUST BE READ IN CONJUNCTION WITH ANY OTHER PLANS IN THE SET AND ANY SPECIALIST DRAWINGS RELATED TO THE PROJECT.
  - 6) ALL DISCREPANCIES TO BE REPORTED TO EN-PLAN BEFORE CONTINUING.

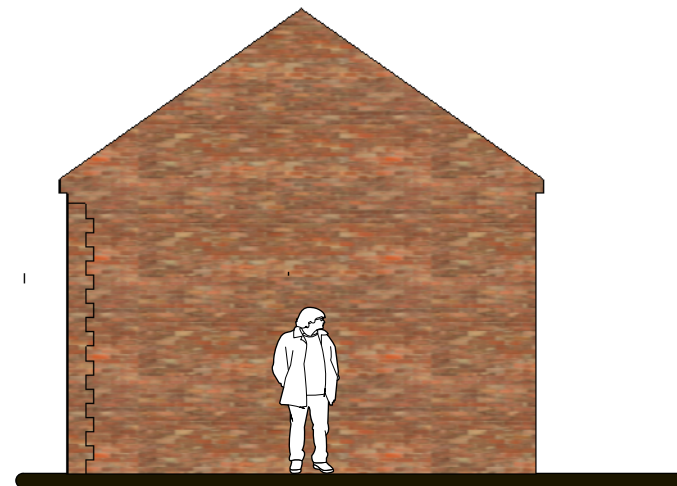



**A**  
**13** Side Elevation  
1:100

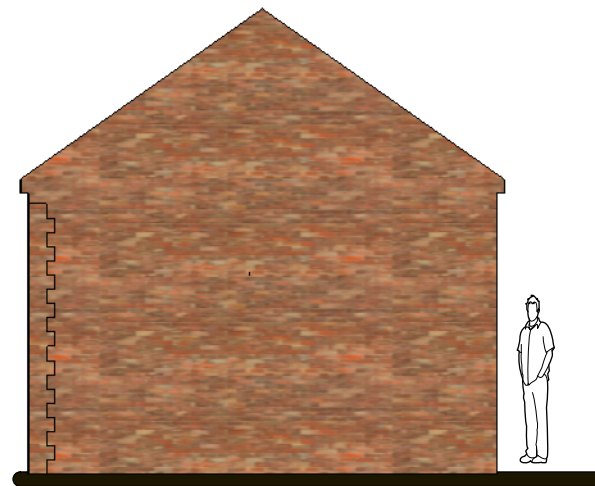


**A**  
**14** Side Elevation  
1:100

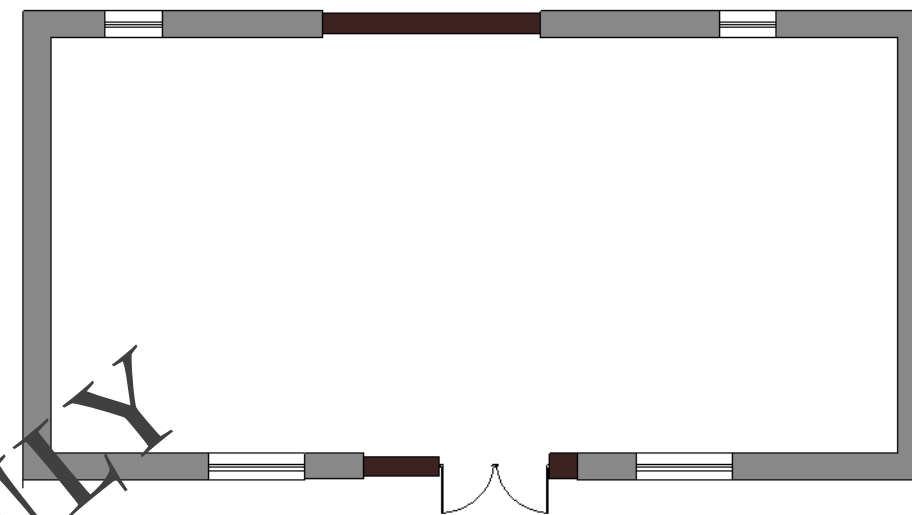

**A**  
**15** Floor Plan  
1:100

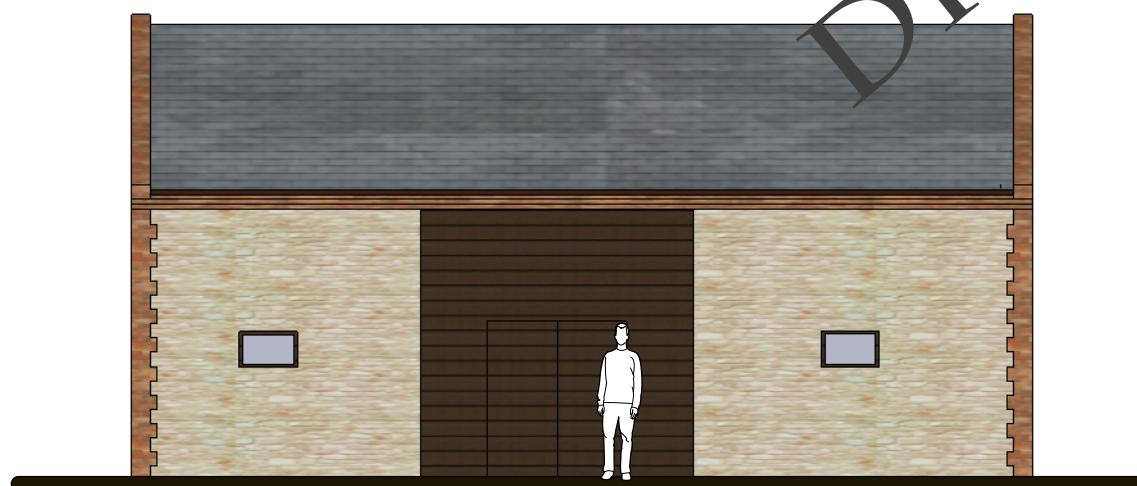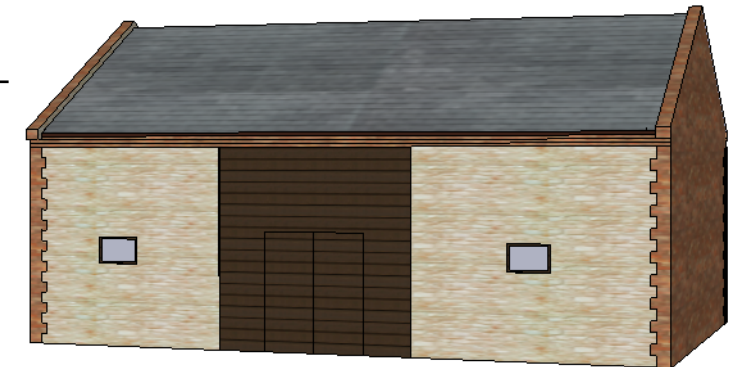

**A**  
**16** Front Elevation  
1:100

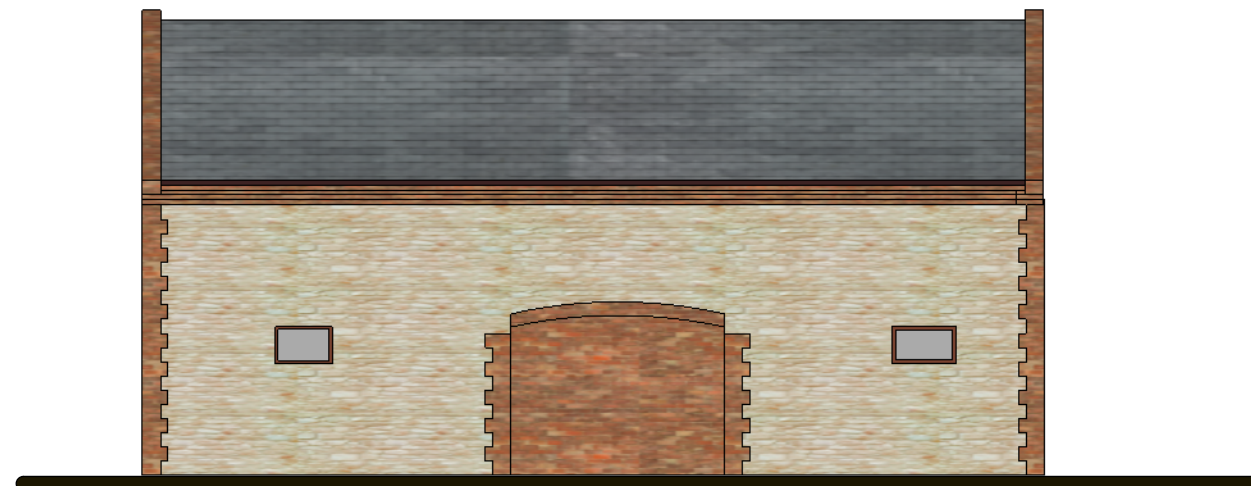


**A**  
**17** Rear Elevation  
1:100




PROPOSED ELEVATIONS & FLOOR PLAN FOR  
NEW BARN

PLANS TO BE PRINTED ON A3.


- NOTES:
- 1) THESE DRAWINGS REMAINS THE PROPERTY OF EN-PLAN
  - 2) ALL DIMENSIONS ARE TO BE CHECKED BY THE CONTRACTOR.
  - 3) ALL DIMENSIONS IN MILLIMETRES UNLESS OTHERWISE STATED.
  - 4) DO NOT SCALE COPIES OF THIS DRAWING.
  - 5) THIS PLAN MUST BE READ IN CONJUNCTION WITH ANY OTHER PLANS IN THE SET AND ANY SPECIALIST DRAWINGS RELATED TO THE PROJECT.
  - 6) ALL DISCREPANCIES TO BE REPORTED TO EN-PLAN BEFORE CONTINUING.

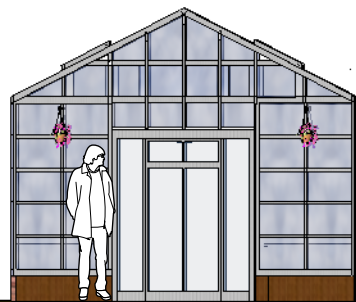



A  
18 Front Elevation  
1:100

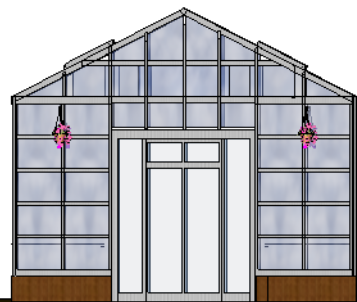


A  
19 Rear Elevation  
1:100

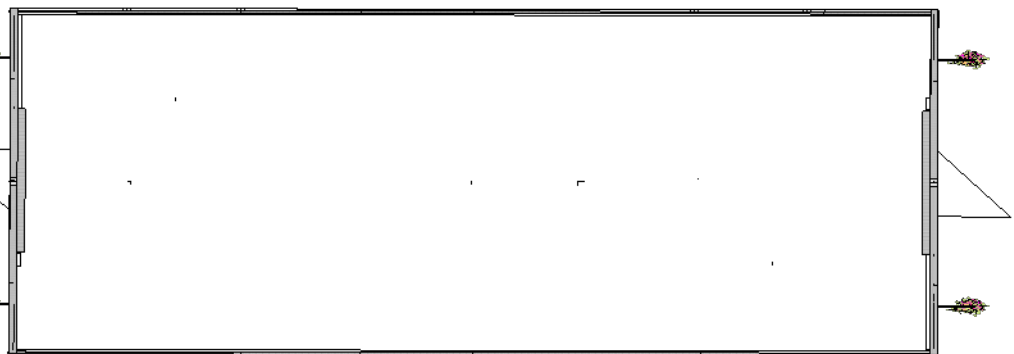

A  
20 Floor Plan  
1:100

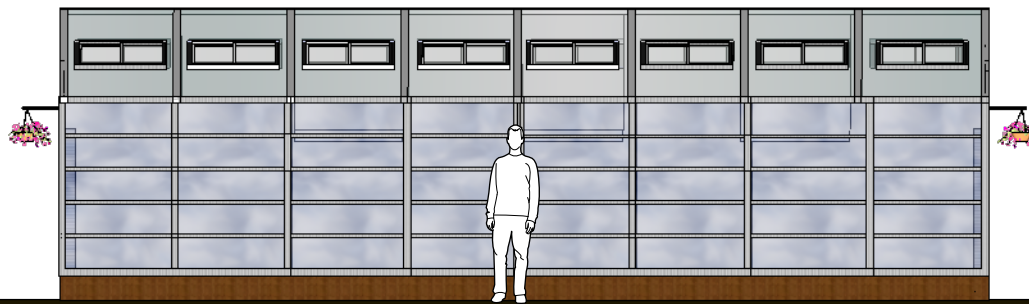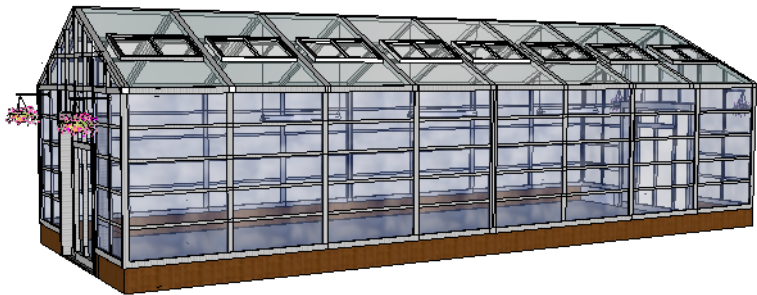

A  
21 Side Elevation  
1:100

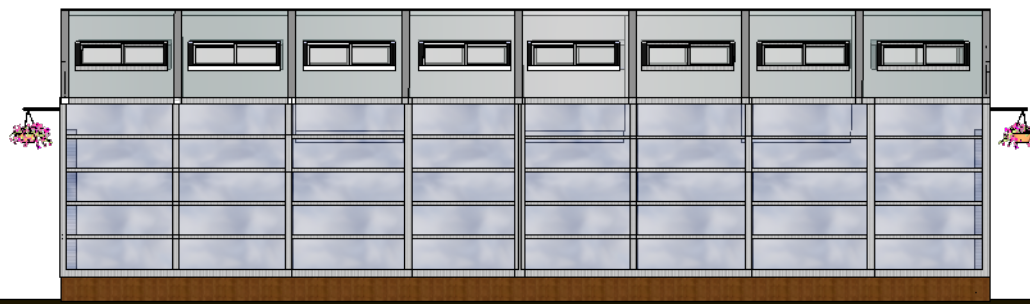

A  
22 Side Elevation  
1:100

DRAFT ONLY