

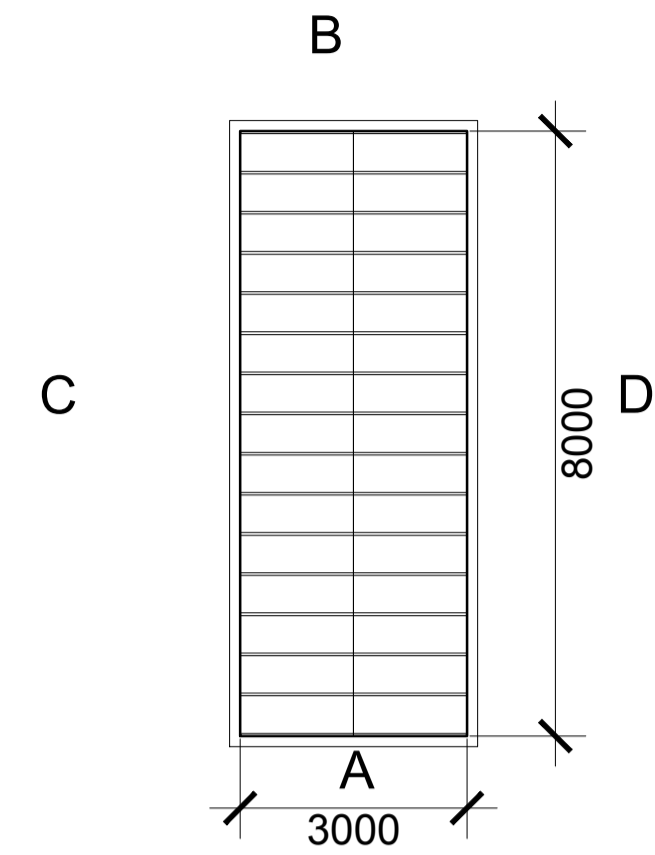
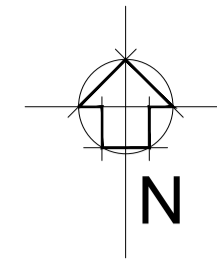



BLOCK PLAN
Scale 1:500

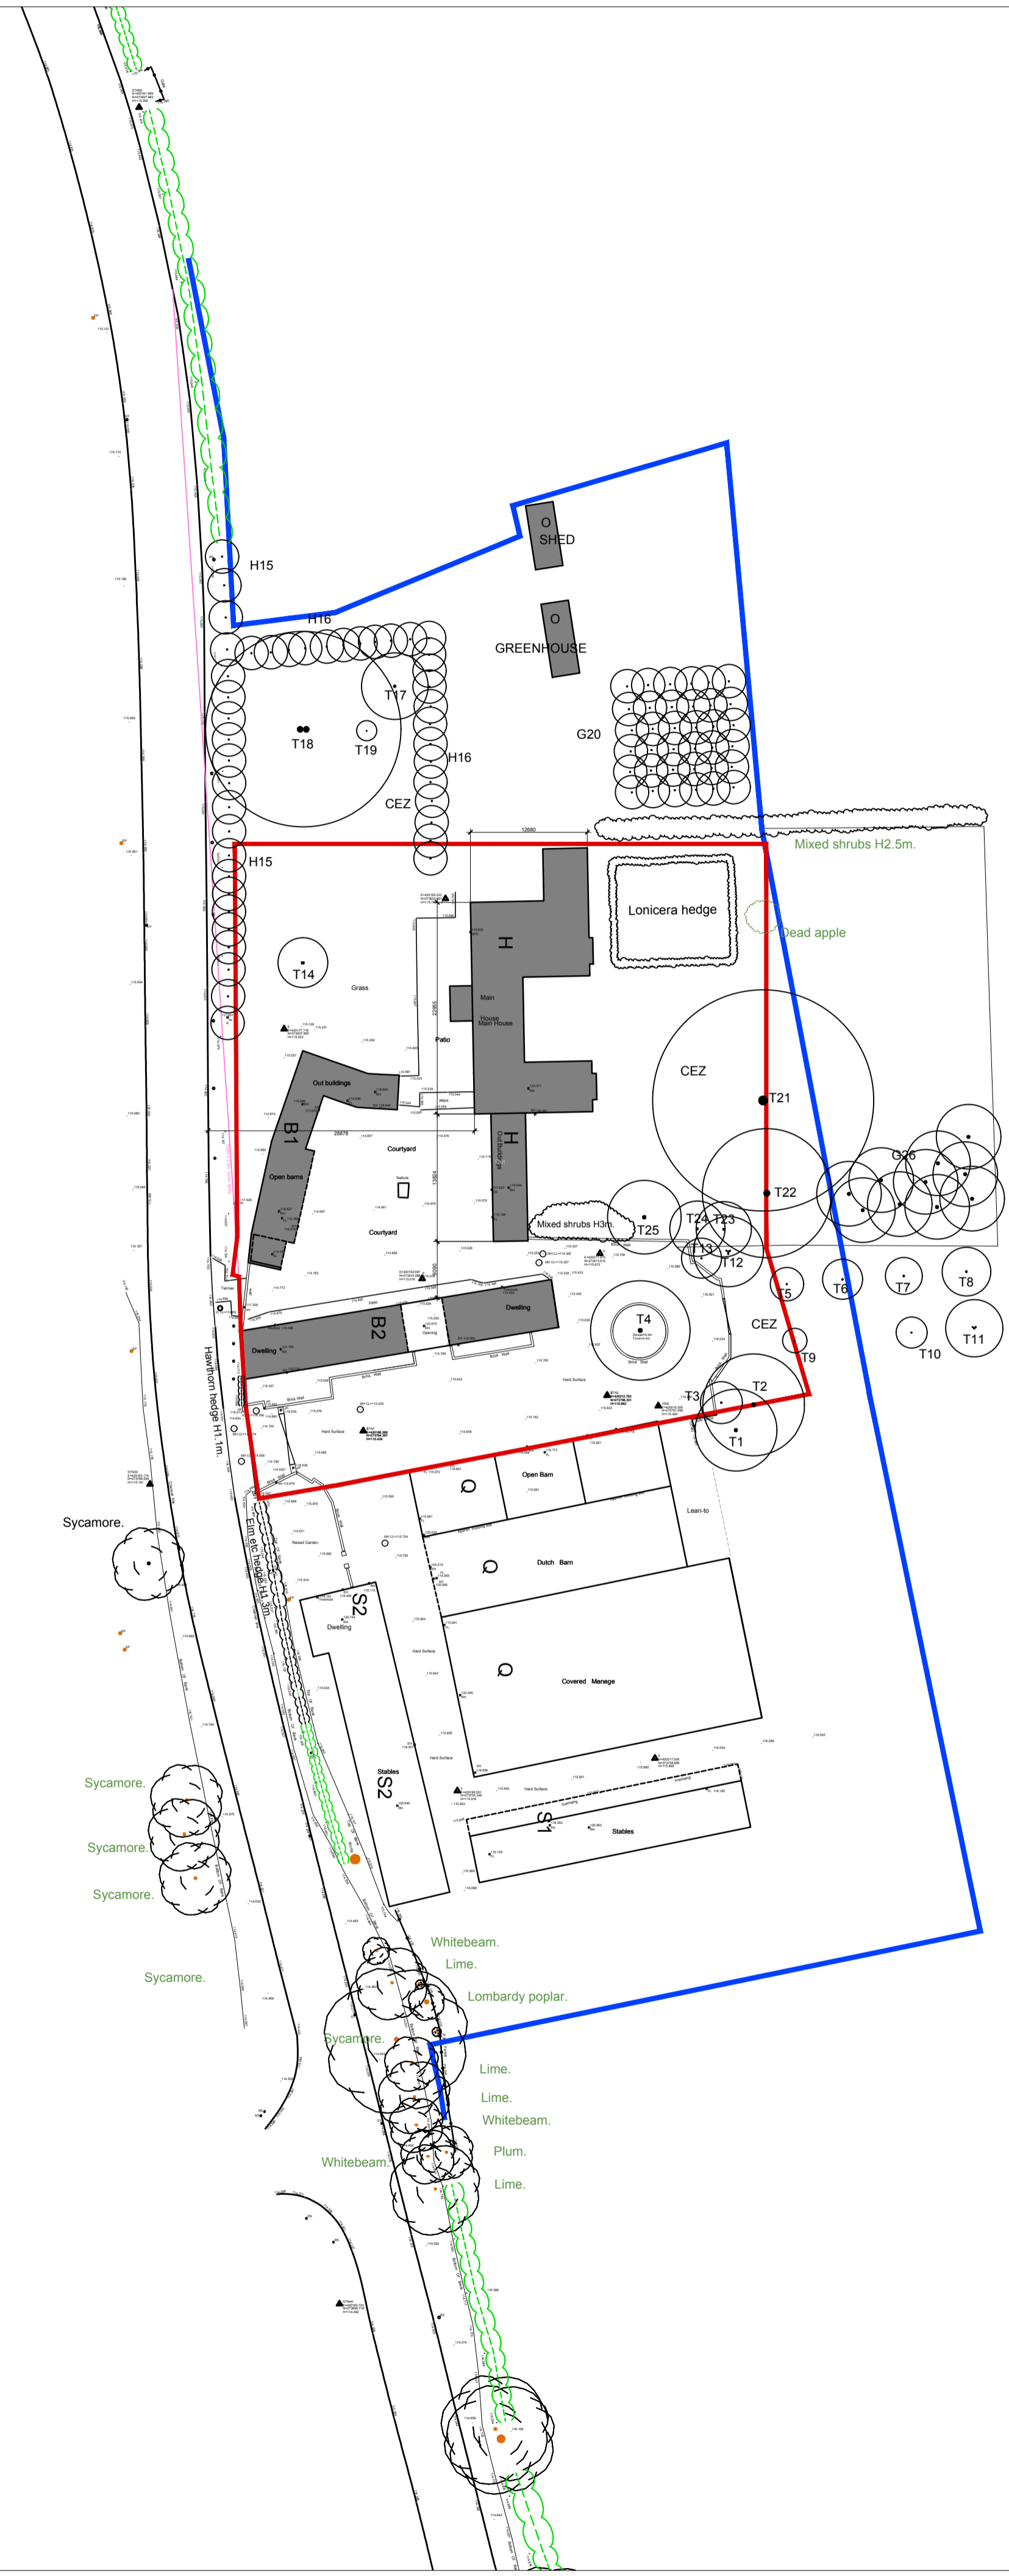


GREENHOUSE PLAN
Scale 1:100

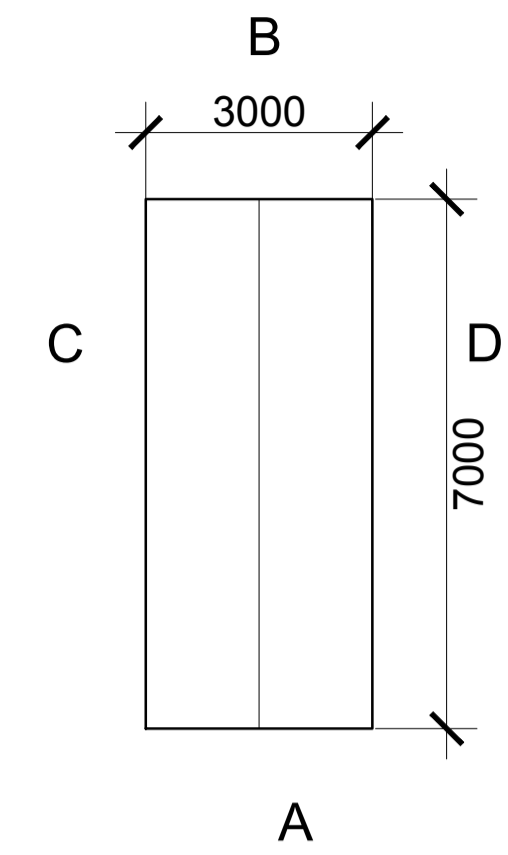


SHED PLAN
Scale 1:100

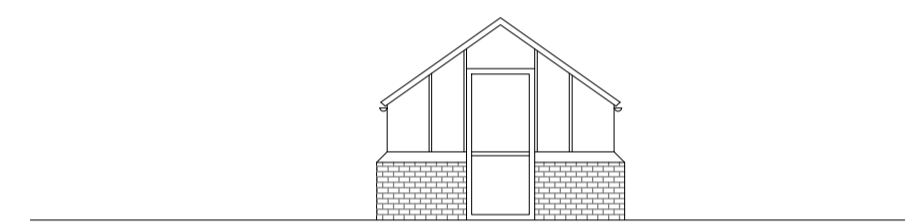


ELEVATION A
Scale 1:100

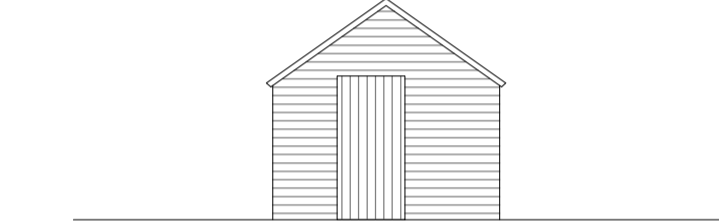

ELEVATION A
Scale 1:100

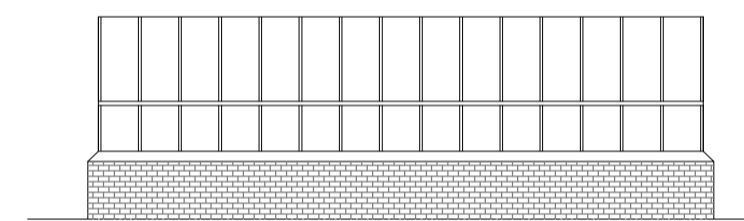

ELEVATION C&D
Scale 1:100

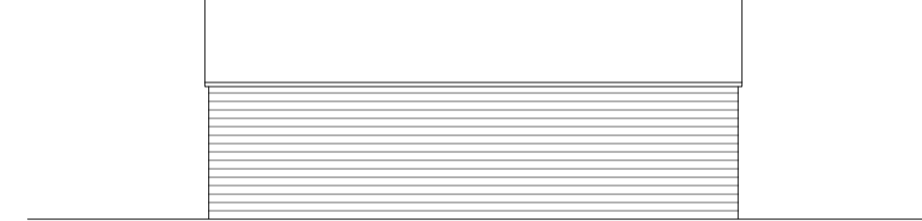

ELEVATION C&D
Scale 1:100

- GENERAL NOTES**
1. For the purpose of design development and construction this drawing must not be scaled and only written or calculated dimensions used.
 2. Any errors or divergences should be referred to the originator.
 3. All dimensions to be checked on site.
 4. All drawings are to be read in conjunction with the relevant consultants drawings, schedules, and specifications.

EXISTING BUILDING NUMBER	DESCRIPTION
H	MAIN HOUSE
H _{OUT}	MAIN HOUSE-OUT BUILDING
B1	OPEN BARN
B2	OUTBUILDING+DWELLING
Q	OPEN BARN
Q	DUTCH BARN
Q	MANEGE BARN
S1	STABLES
S2	STABLES
S2	DWELLING
O	OUTBUILDINGS


21/05/25	PLANNING APPLICATION	KHK	AT
----------	----------------------	-----	----

REV.	DATE	ISSUE DESCRIPTION	CHECKED	APPROVED
------	------	-------------------	---------	----------

tyler parkes
Planning and Architecture.
66 Stratford Road, Shirley, Solihull B90 3LP
0121 744 5511
www.tyler-parkes.co.uk

PROJECT
ARBOUR TREE FARM DEVELOPMENT
CLIENT
CERI KING
ADDRESS
Arbour Tree Farm
Warwick Rd, Chadwick End, B93 0BE

DRAWING NAME
BLOCK PLAN
AS EXISTING
& OUTBUILDINGS
AS EXISTING

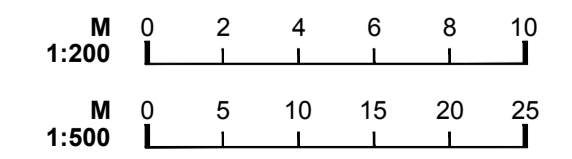

STATUS	SCALE	SHEET
STAGE 1	VAR	@A1
PROJECT NO.	DRAWING NO.	REVISION
18081	(10)M-202	-