




Front Elevation
North Facing




Rear Elevation
South Facing

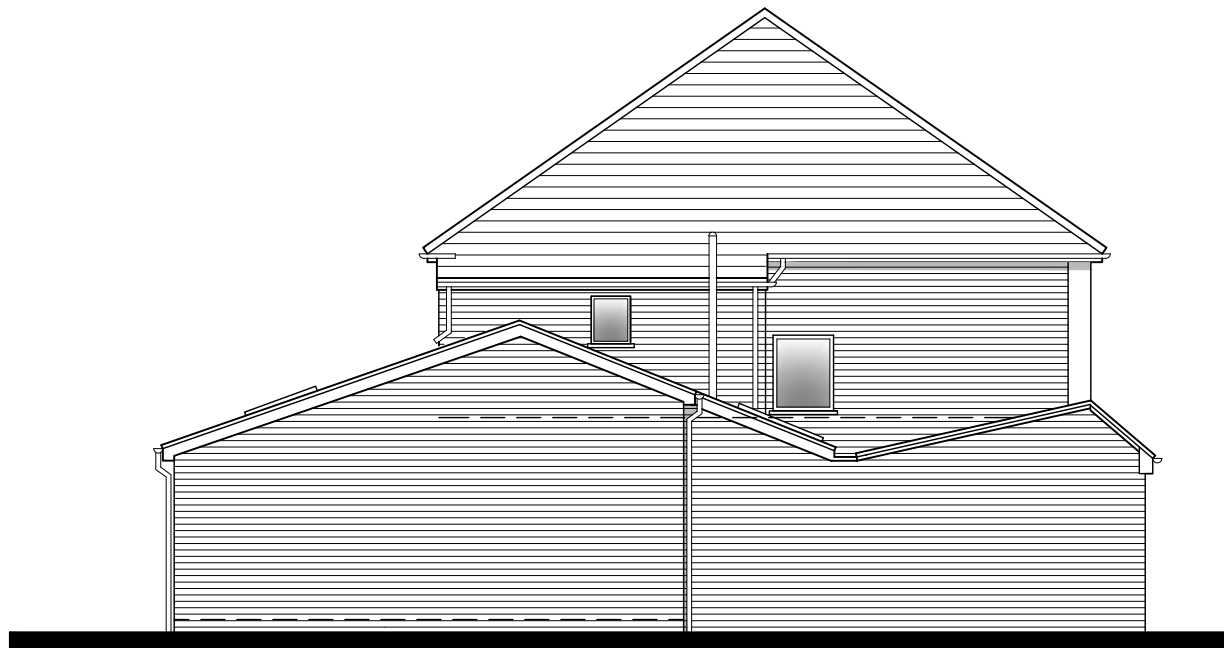


Side Elevation
East Facing


NOTES
The copyright of this drawing and design is vested in the Architect and must not be copied or reproduced without written consent. This drawing to be read in conjunction with the specification and other drawings. Do not scale to ascertain dimensions. All dimensions to be checked and verified on site by the responsible contractor prior to commencement of work.
Party Wall Act 1996 - The client is the building owner, and as such should take necessary steps to comply with the act where applicable.
CDM Regulations 2015 - Sigma Home Solutions are not responsible for the Construction Phase of Health and Safety Requirement, the client must appoint a Principle Designer.

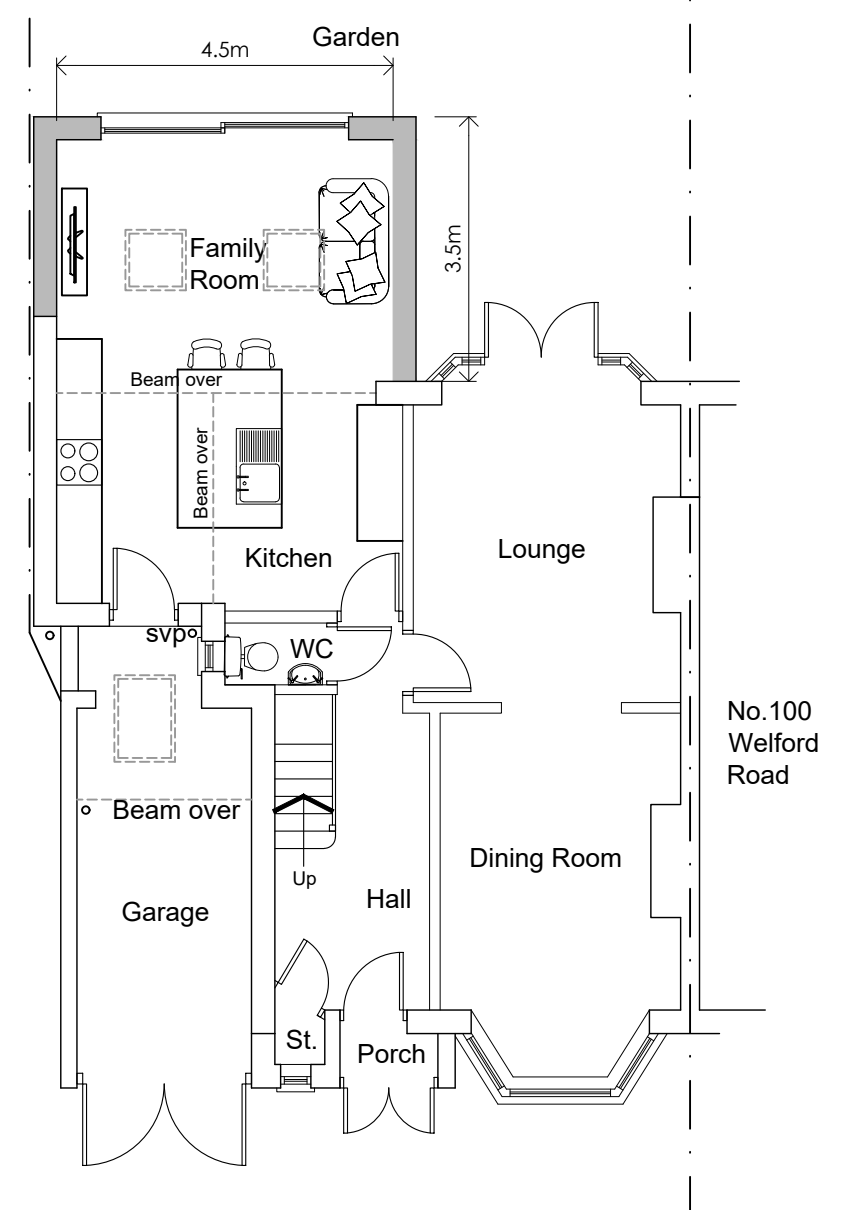

GROUND FLOOR PLAN

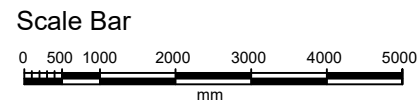

Rev	A.	Rear door width increased.	MS	13.04.22
			Alt.	Date/Chk

KEY:
 Hatch denotes New Walls.

Note:
All new materials to match existing.

CLIENT
Mr. W. Elliott

PROJECT
Proposed Development at No.102
Welford, Shirley, Solihull, B90 3HT

DRAWING
Proposed Plan and
Elevations

DRAWING NUMBER	REVISION	SCALE	DATE
Bham/124-012	A	1:100	MAR'22
DRAWN BY	CHECKED BY		
	MS		

Sigma 
Home Solutions
The Work Space
All Saints Rd, All Saints
Wolverhampton WV2 1EL
Tel: 07749 525955
SHS@sigma-surveying.co.uk
www.sigma-surveying.co.uk