



Symbol Guide

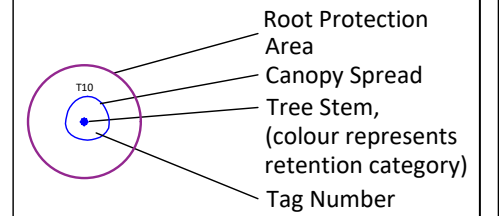

BS5837:2012 - Tree Category

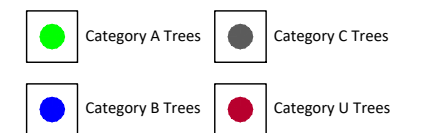

Tree Protection & Removal



The original of this drawing is produced in colour; a monochrome copy should not be relied upon as trees are categorised using a colour code.

Canopy spread (N, S, E, W) is approximate. Stem diameter (DBH) is taken at 1.5m above ground level, whether of single or multi-stem trees. Stem diameter is functional to determine the extent of the Root Protection Area (RPA).

Project Name:	20 Shrewsbury Road
Drawing Title:	Existing Site Plan
Drawing ID:	0422-SBR-ESP-A
Drawn By:	AM
Approved By:	DE
Date:	April 2022
Scale:	1:200 @A3