


**CDM RESIDUAL RISKS**  
 The work shown on this drawing is both familiar to the designers and routinely safely built in similar circumstances by competent contractors.  
 Risks are not considered significant.  
 Relevant data is included in the Pre-Construction Information Pack.  
 Signed: \_\_\_\_\_ Date: \_\_\_\_\_

DO NOT SCALE THIS DRAWING FOR CONSTRUCTION PURPOSES.  
 CONTRACTOR TO CHECK ALL DIMENSIONS AND REPORT ALL ERRORS AND OMISSIONS TO THE ENGINEER.



4m HIGH FENCE LONG SECTION (TYPE D)  
 274.5m-304.5m  
 SCALE 1:50

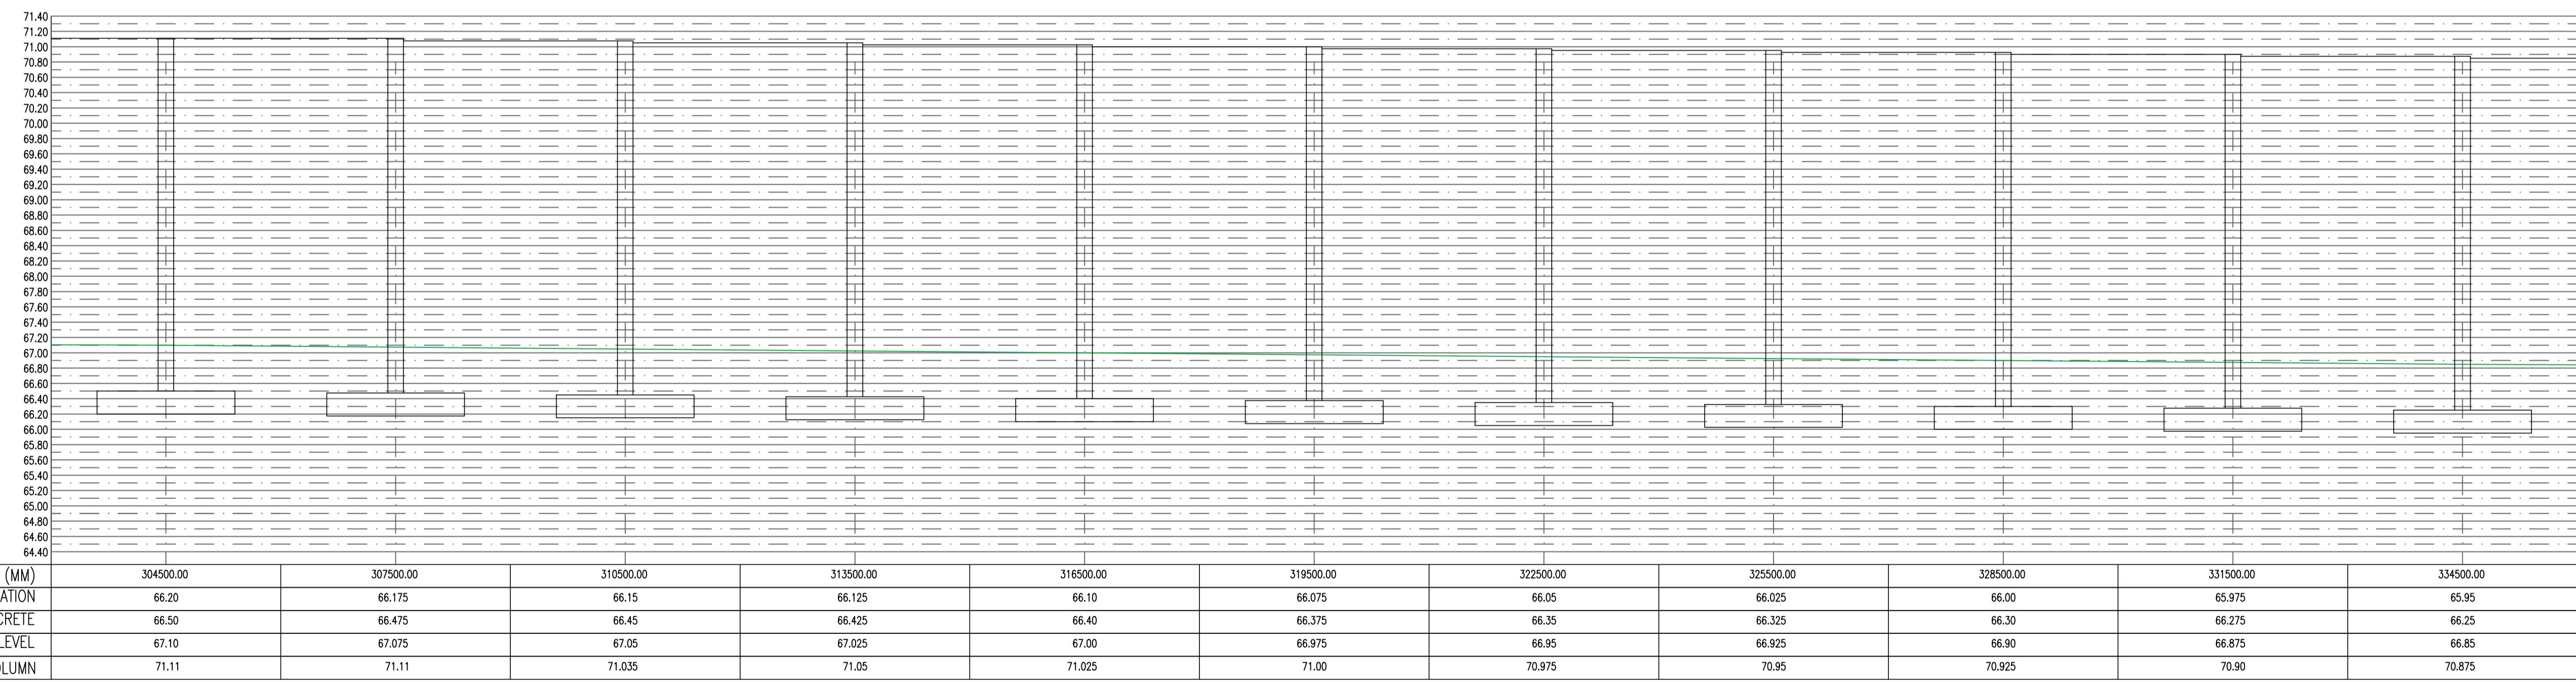

4m HIGH FENCE LONG SECTION (TYPE D)  
 304.5m-334.5m  
 SCALE 1:50

Rev	Detail	By	CHK	Date

**clarkebond**  
 MULTIDISCIPLINARY ENGINEERING CONSULTANTS  
 The Cocoa House  
 129 Cumberland Road  
 Bristol BS1 6UY  
 tel +44 (0) 117 929 2244  
 fax +44 (0) 117 929 3055  
 e-mail bristol@clarkebond.com  
 web www.clarkebond.com  
 Bristol Exeter London

Client  
**DEELEYFREED**

Project  
**CRIBBS ACOUSTIC FENCE**

Drawing Title  
**ACOUSTIC FENCE LONG SECTIONS**

Purpose of Issue  
**Costing**

ClarkeBond Project No. **B05057** Status

Project	Originator	Volume	Level	Type	Role	Drq No.
TBC	CLK	BR	XX	DR	S	0205

Scale	Date	Revision
1:50	APRIL '19	
Drawn	Checked	Sheet Size
JW	JE	A1

This drawing may not be copied without prior written permission.