



CDM RESIDUAL RISKS
 The work shown on this drawing is both familiar to the designers and routinely safely built in similar circumstances by competent contractors.
 Risks are not considered significant.
 Relevant data is included in the Pre-Construction Information Pack.
 Signed: _____ Date: _____

DO NOT SCALE THIS DRAWING FOR CONSTRUCTION PURPOSES.
 CONTRACTOR TO CHECK ALL DIMENSIONS AND REPORT ALL ERRORS AND OMISSIONS TO THE ENGINEER.

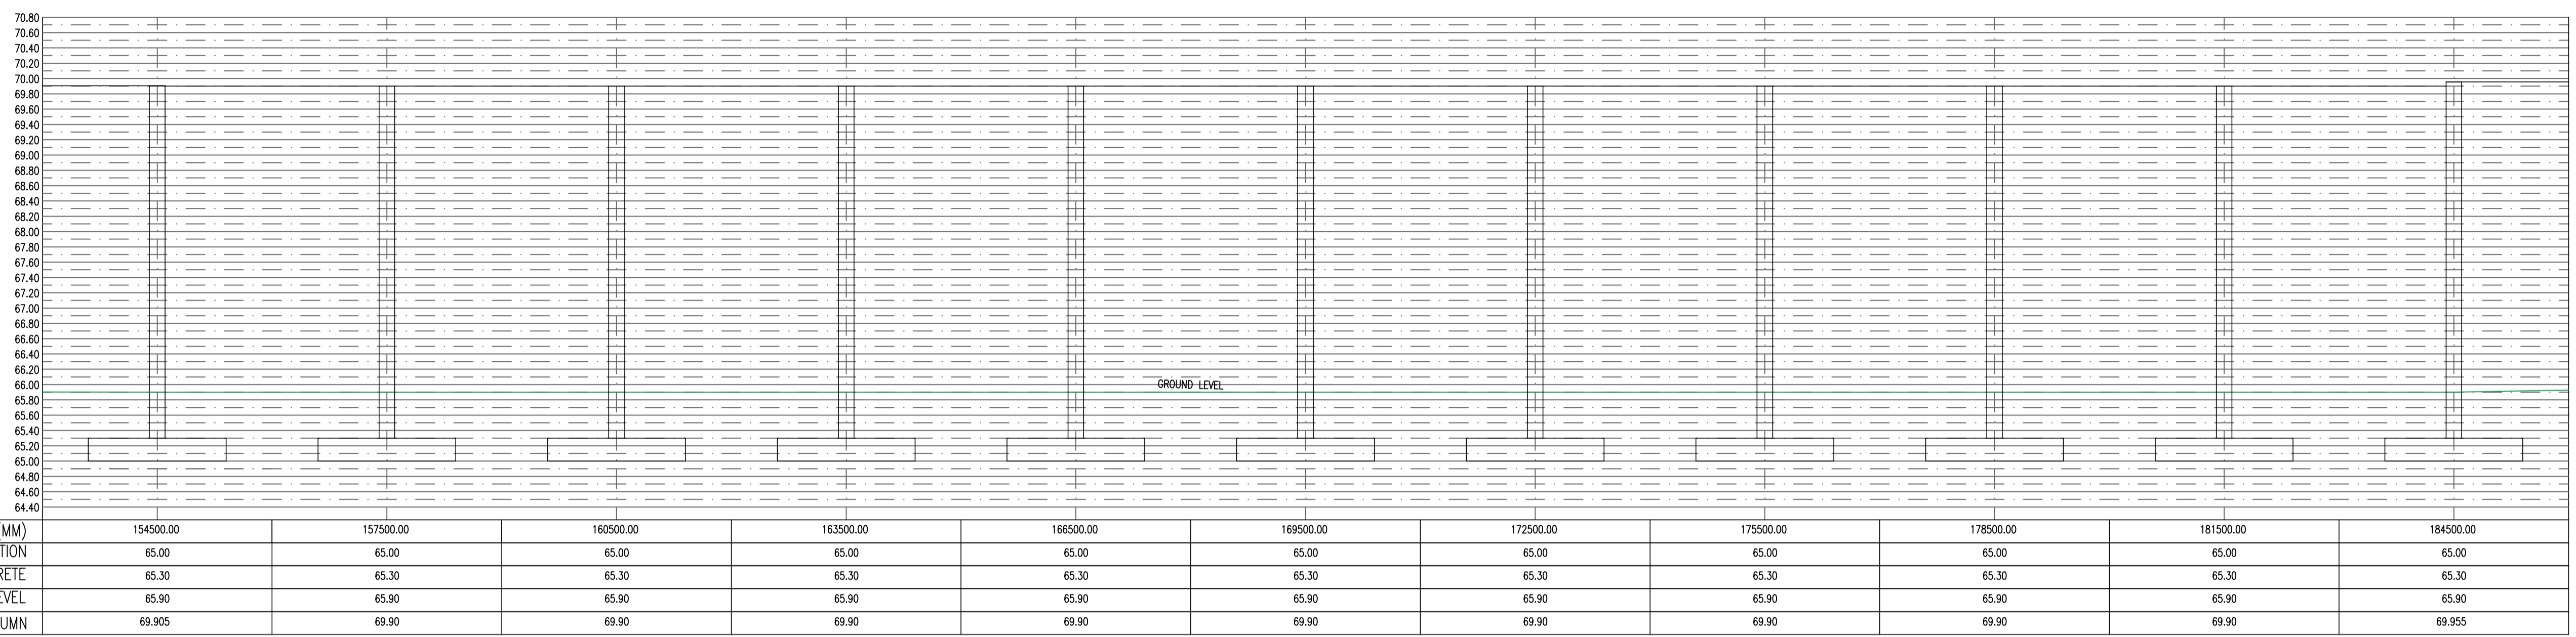

4m HIGH FENCE LONG SECTION (TYPE D)
 154.5m-184.5m
 SCALE 1:50

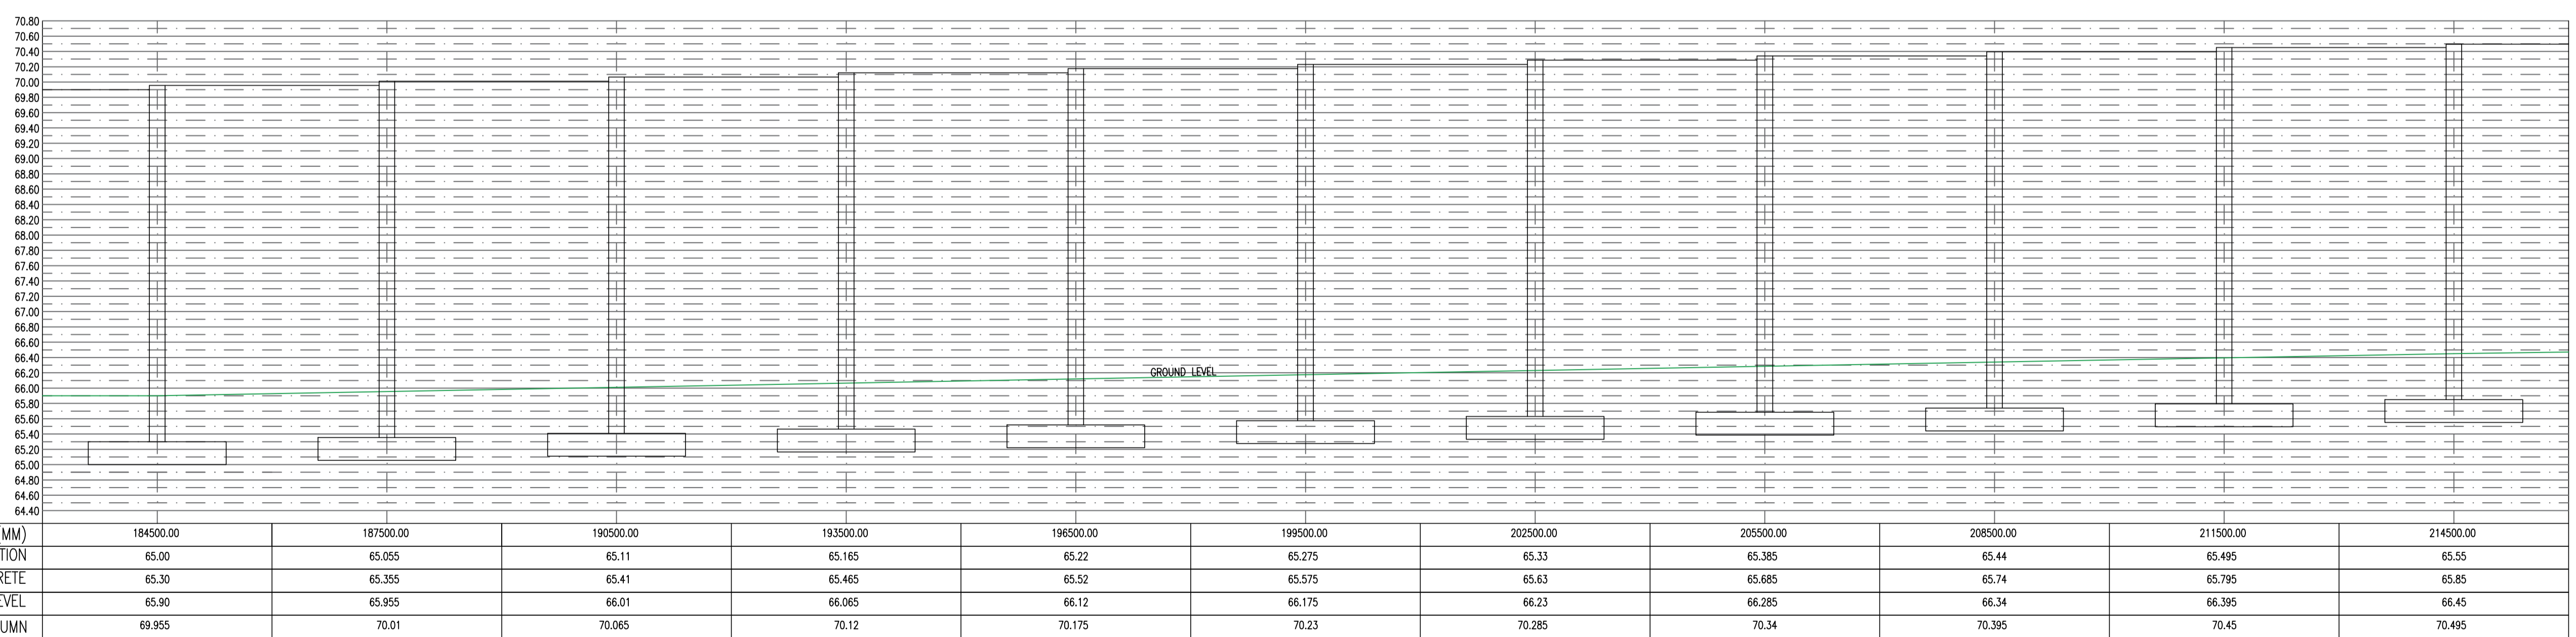

4m HIGH FENCE LONG SECTION (TYPE D)
 184.5m-214.5m
 SCALE 1:50

Rev	Detail	By	CHK	Date

clarkebond
 MULTIDISCIPLINARY ENGINEERING CONSULTANTS
 The Cocoa House
 129 Cumberland Road
 Bristol BS1 6UY
 tel +44 (0) 117 929 2244
 fax +44 (0) 117 929 3095
 e-mail bristol@clarkebond.com
 web www.clarkebond.com
 Bristol Exeter London

Client
DEELEYFREED

Project
CRIBBS ACOUSTIC FENCE

Drawing Title
ACOUSTIC FENCE LONG SECTIONS

Purpose of Issue
Costing

ClarkeBond Project No. **B05057** Status

Project	Originator	Volume	Level	Type	Role	Draw No.
TBC	CLK	BR	XX	DR	S	0203

Scale	1:50	Date	APRIL '19
Drawn	JW	Checked	JE
Sheet Size	A1	Revision	

This drawing may not be copied without prior written permission.