

DRAWING 301

DRAWING 302

DRAWING 303

DRAWING 304


432.50m 4.0m high noise fence on top of earth bund

DRAWING 306

DRAWING 307

COM RESIDUAL RISKS
 The work shown on this drawing is both familiar to the designers and routinely safely built in similar circumstances by competent contractors.
 Risks are not considered significant.
 Relevant data is included in the Pre-Construction Information Pack.
 Signed: JE Date: 11/06/19

DO NOT SCALE THIS DRAWING FOR CONSTRUCTION PURPOSES.
 CONTRACTOR TO CHECK ALL DIMENSIONS AND REPORT ALL ERRORS AND OMISSIONS TO THE ENGINEER.

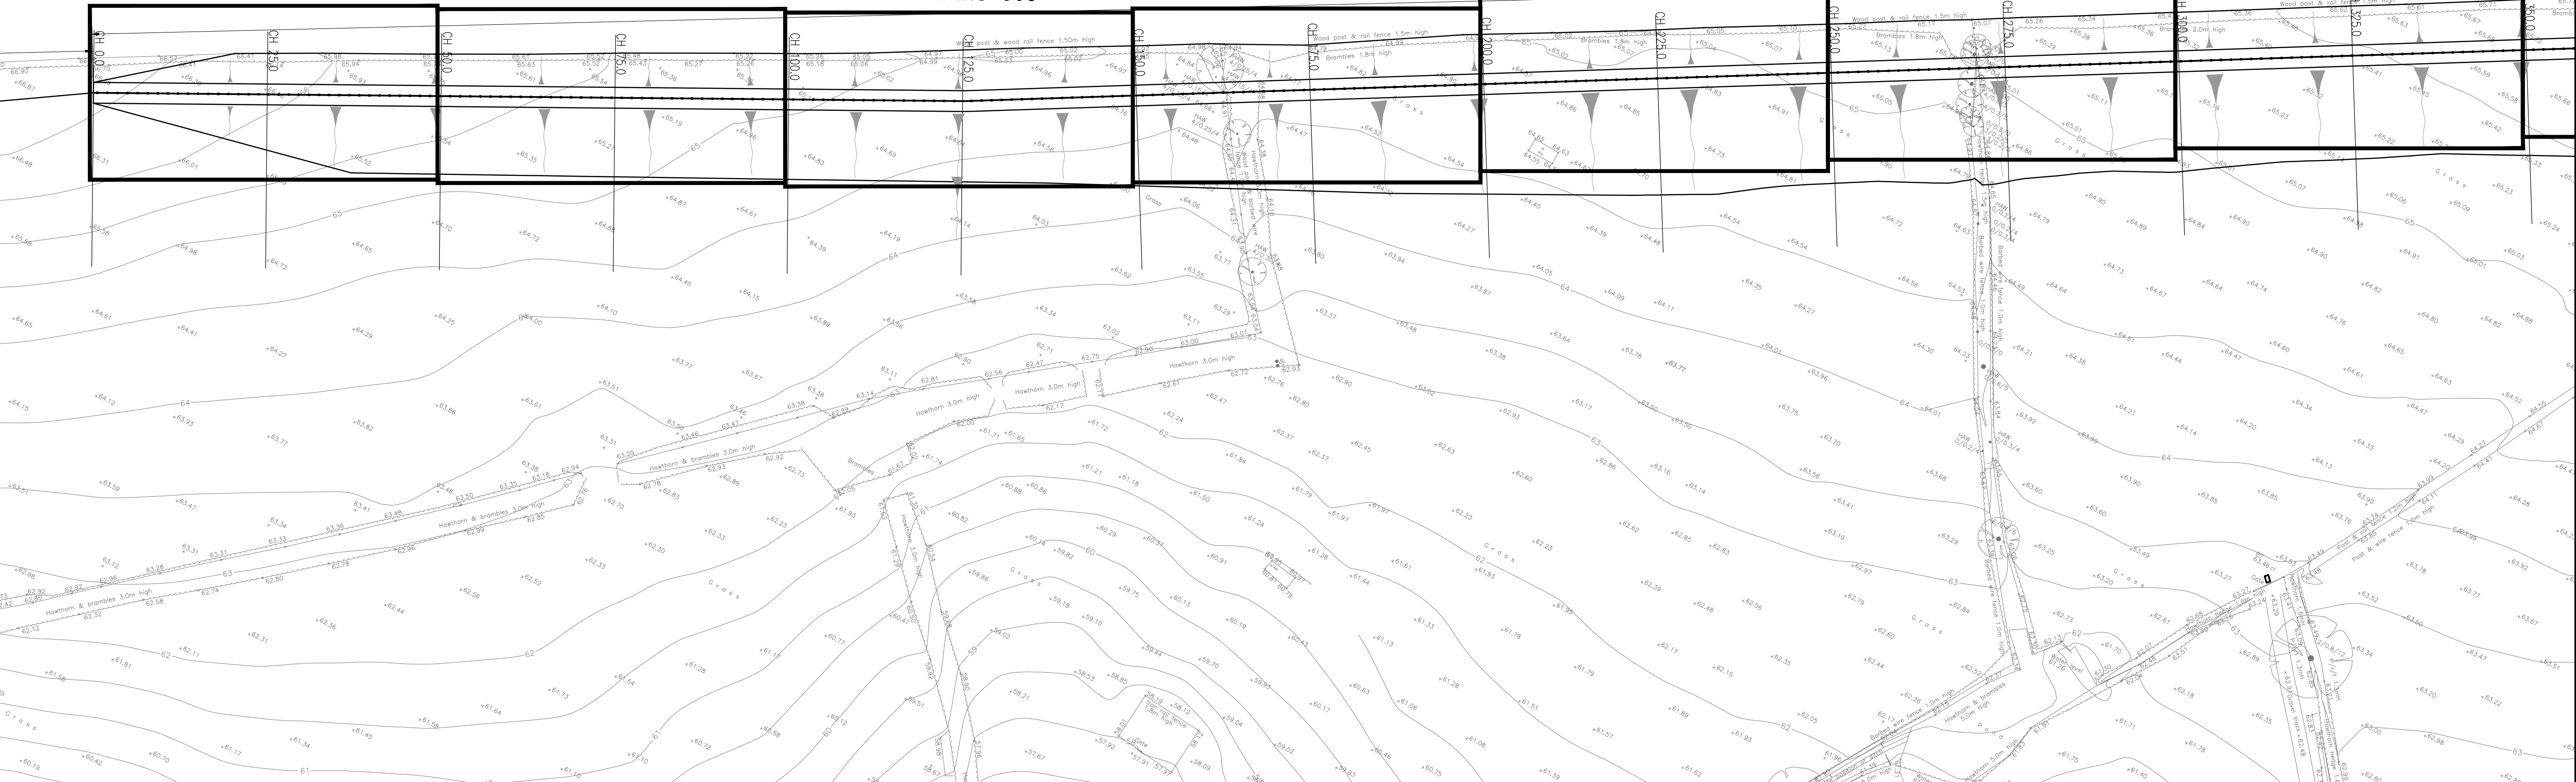

DRAWING 307

DRAWING 308

DRAWING 309

9.00m Noise fence height varies


DRAWING 310

12.25m 6.0m high noise fence

DRAWING 311

150.65m 4.0m high noise fence on top of earth bund

DRAWING 312

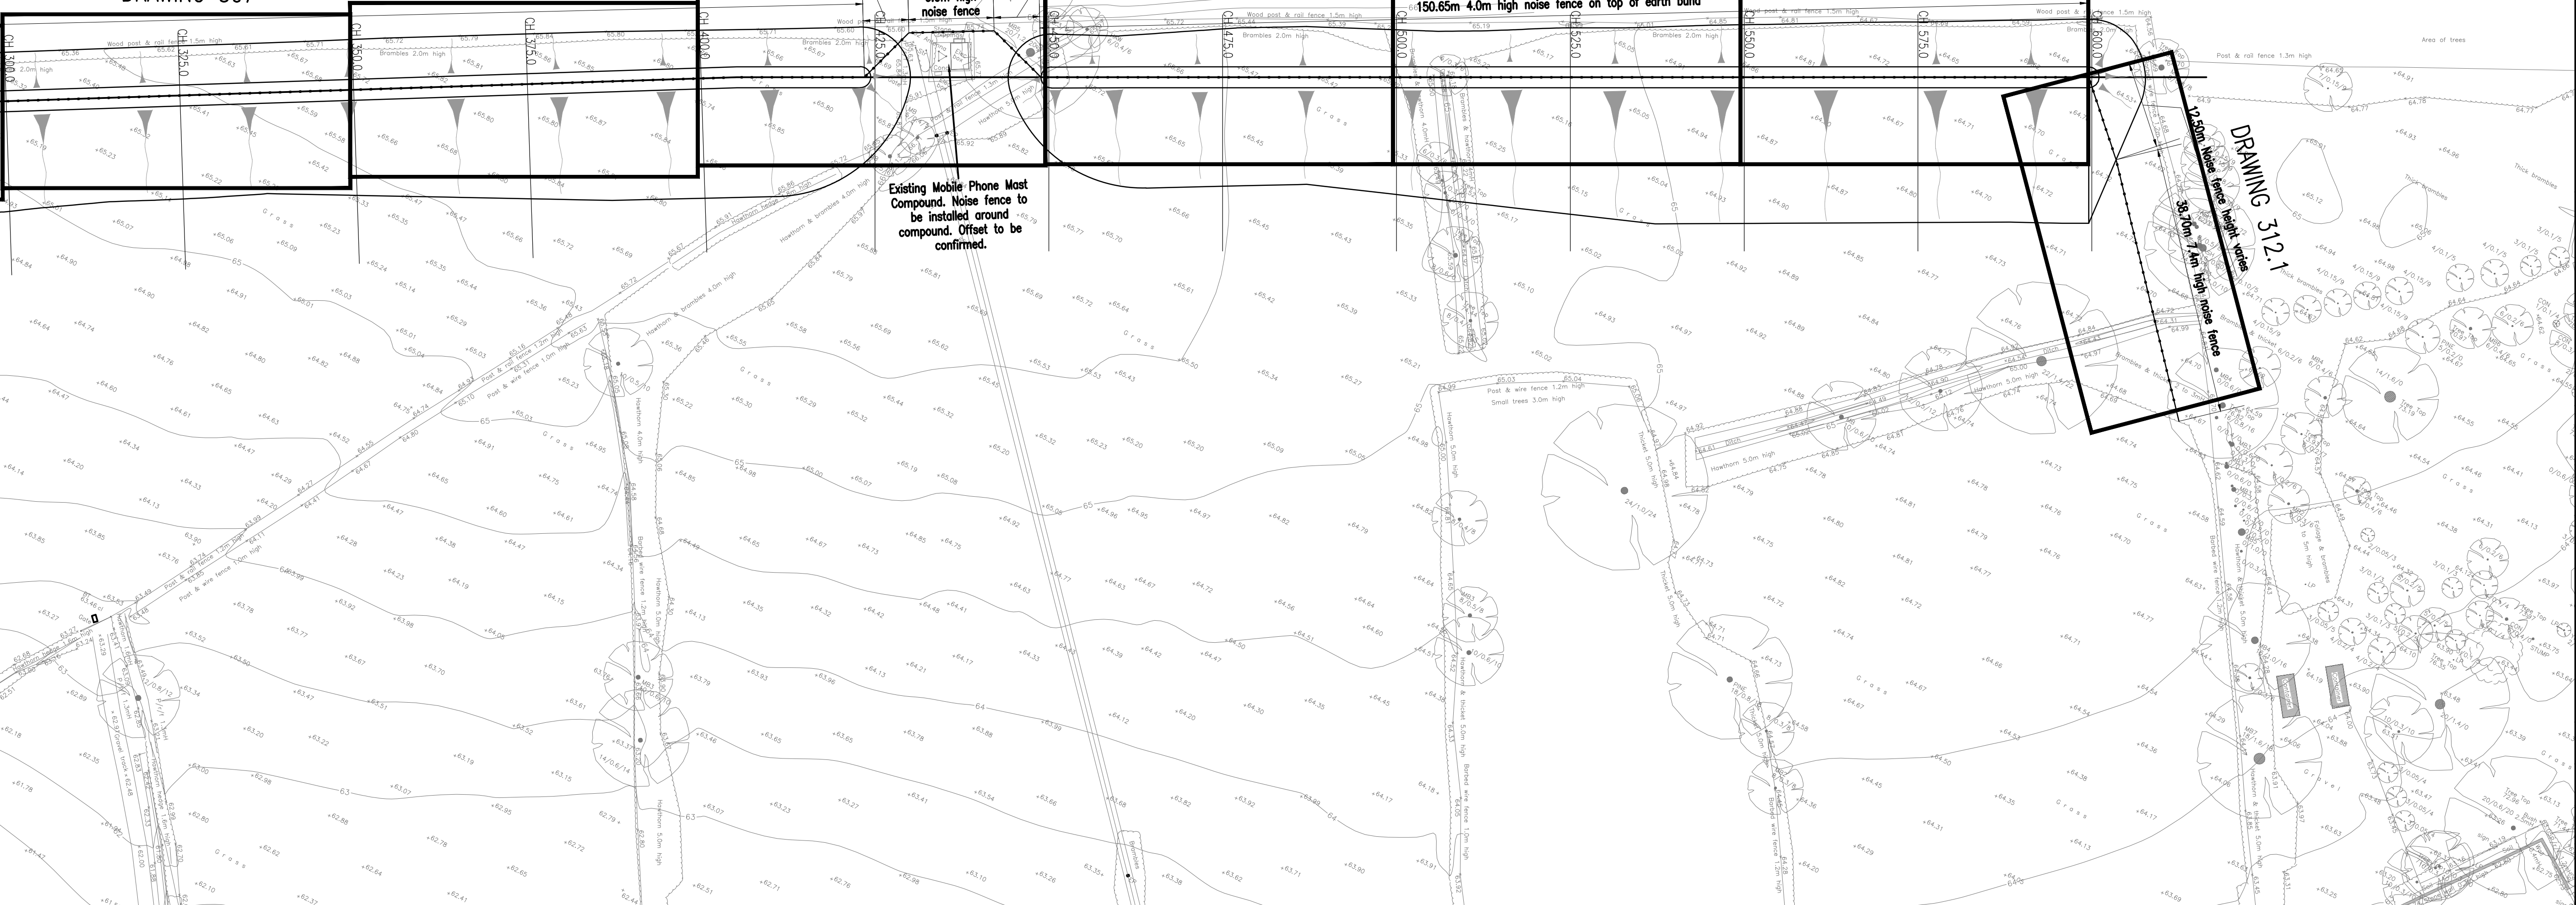

Rev	Detail	By	CHK	Date
1	PRELIMINARY FIRST ISSUE			

clarkebond
 MULTIDISCIPLINARY ENGINEERING CONSULTANTS
 The Cocoa House
 129 Cumberland Road
 Bristol BS1 6UY
 tel +44 (0) 117 929 2244
 fax +44 (0) 117 929 3095
 e-mail bristol@clarkebond.com
 web www.clarkebond.com
 Bristol Exeter London

Client: DEELEEFREED

Project: CRIBBS ACOUSTIC FENCE

Drawing Title: ACOUSTIC FENCE LOCATION PLAN

Purpose of Issue: TENDER

ClarkeBond Project No.	Status					
B05057	S1					
Project	Originator	Volume	Level	Type	Room	Draw No.
TBC	CLK	XX	XX	DR	C	316
Scale	Date	Revision				
1:500 @ A1	JUNE '19					
Drawn	Checked	Sheet Size				
JW	JE	A1				

© This drawing may not be copied without prior written permission.