




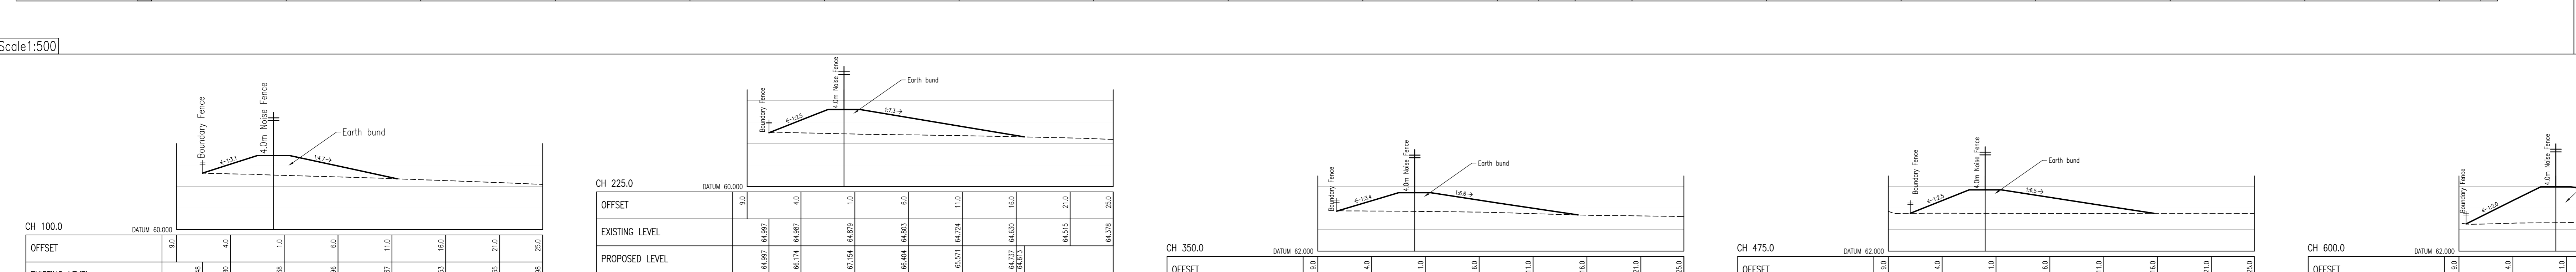

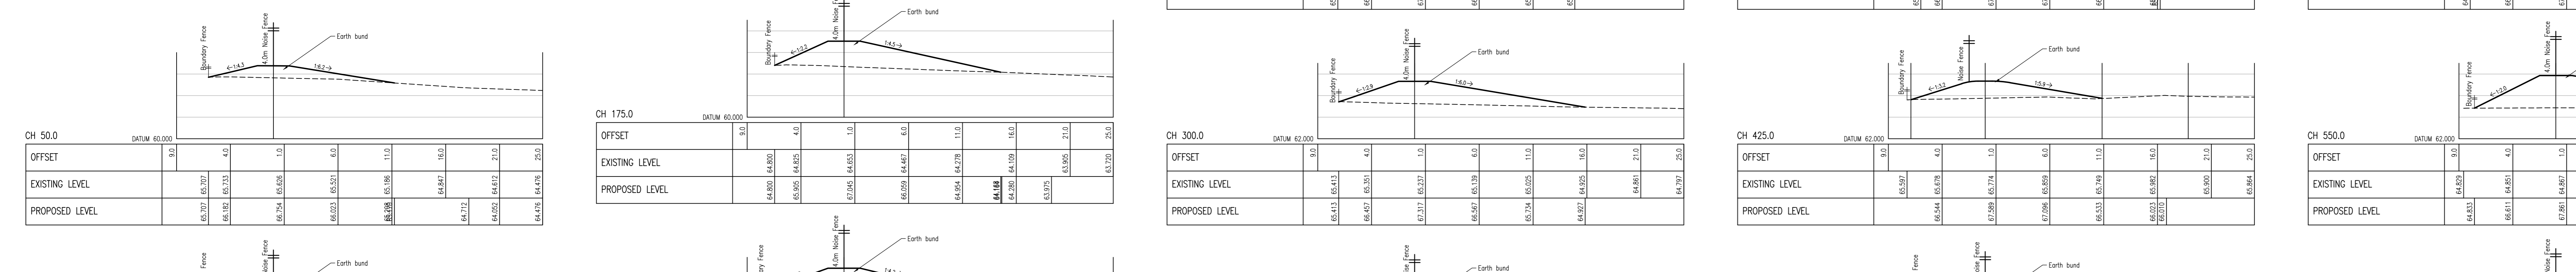

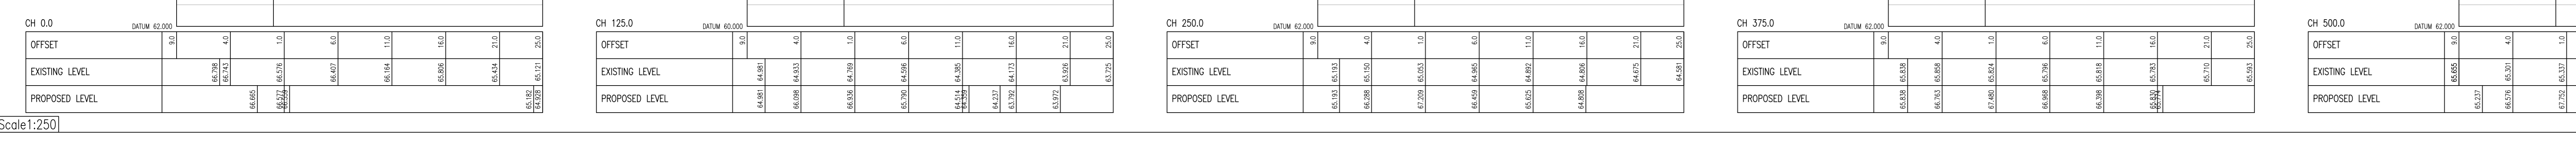




Continued Below

Continued Below

Continued Below

Continued Below

Revisions

Project: Land at Cribbs Causeway

Client: Taylor Wimpey deeleefreed

Drawing: Noise Attenuation Bund Layout and Sections

Scale: 1:250 @ A0 Date: Aug 2016 Drawn by: acm

Drawing No: 415-NB-160 Rev:

PHOENIX DESIGN Partnership Ltd


Tuan Hoare, Lewis Root, Gareth, Stefan

This drawing is the copyright of Phoenix Design Partnership Ltd. No liability will be accepted for amendments by others to other the printed or digital format.

Orig Status: PRELIMINARY