





Proposed Location for Fast Charger Unit
Size: 570(W)x1357(H) mm

Proposed location for the Media Charger with Screen
Media Charger Unit : size-860(W)x2160(H)mm
Screen size-530(W)x930(H) mm

Proposed 2X Steels Post for Signage

Bellshill Tesco Extra Property Boundary

Electric Vehicle Charge points with Integrated Media Screen Location

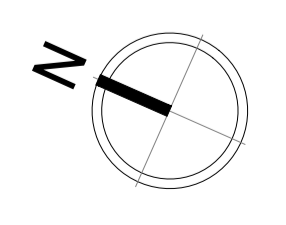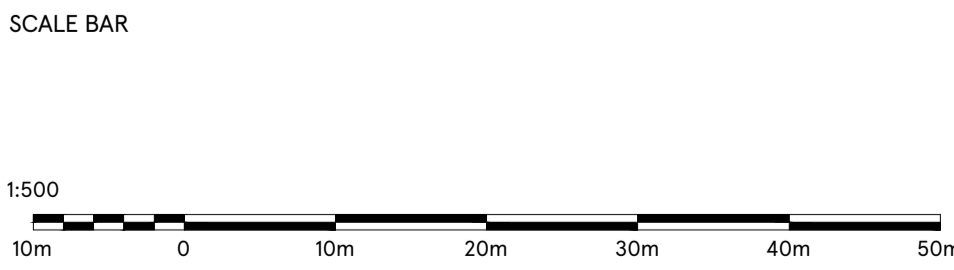

DRAWING NO
02_6003_02B

SCALE
1:500@A1

DATE
11.04.2022

CHECKED BY
SHIKHA

DRAWN BY
ARYA

STORE TYPE
EXTRA

STORE NAME
BELLSHILL

CONTENT
PROPOSED SITE PLAN_UNIT

TESCO
FEASIBILITY PLANNING
STORE PLANNING DEPARTMENT
PROPERTY SERVICES
HIGHWOODS BUILDING, KESTRAL WAY
WELWYN GARDEN CITY, HERTFORDSHIRE, AL7 1GB UK
TELEPHONE : 01707 395150

THE COPYRIGHT AND ALL OTHER RIGHTS IN AND RELATING TO THE PUBLICATION BELONG TO AND ARE THE SOLE PROPERTY OF TESCO STORES LIMITED. ALL RIGHTS ARE RESERVED. NEITHER THE WHOLE NOR ANY PART OF THE PUBLICATION MAY BE REPRODUCED OR TRANSMITTED IN ANY FORM OR BY ANY MEANS, ELECTRONIC OR MECHANICAL, INCLUDING PHOTOCOPYING AND RECORDING OR FROM ANY RETRIEVAL SYSTEM WITHOUT THE PRIOR WRITTEN LICENCE FROM THE OWNER ©1997 TESCO STORES LIMITED