




Cladding:
Timber board
cladding




Roof Finish:
Standing seam metal
roof sheeting



Windows & Doors:
Timber windows and
doors

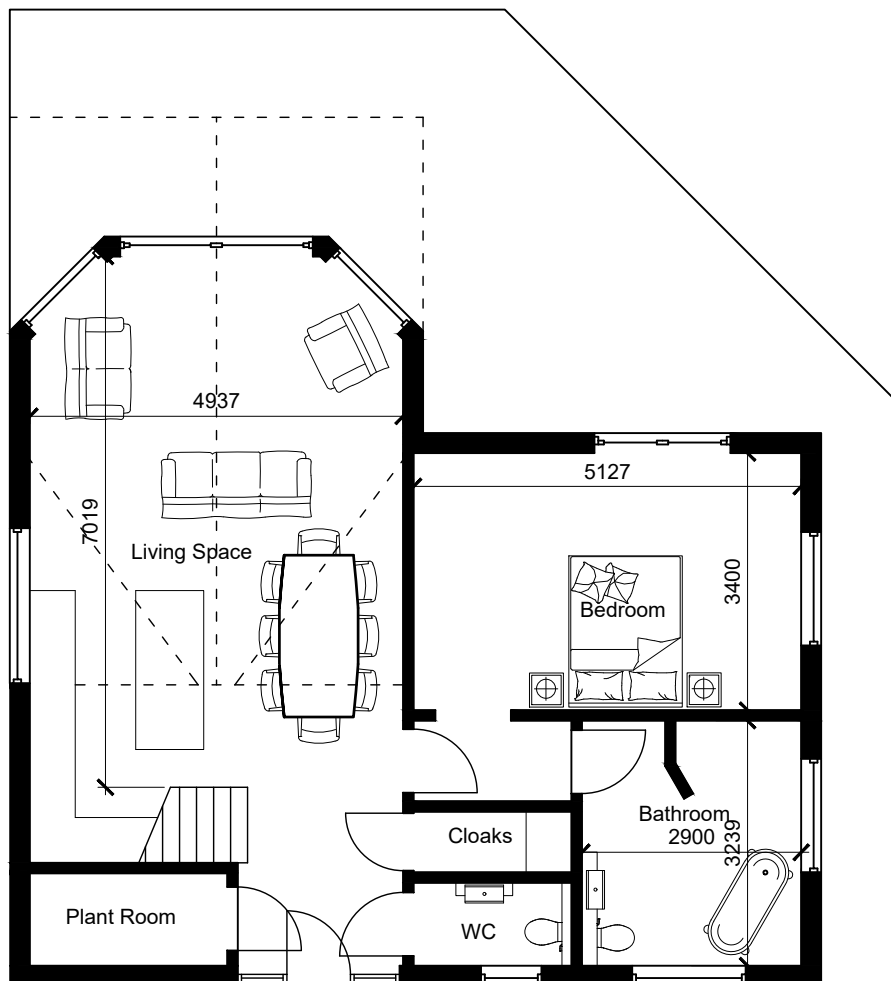

GROUND FLOOR

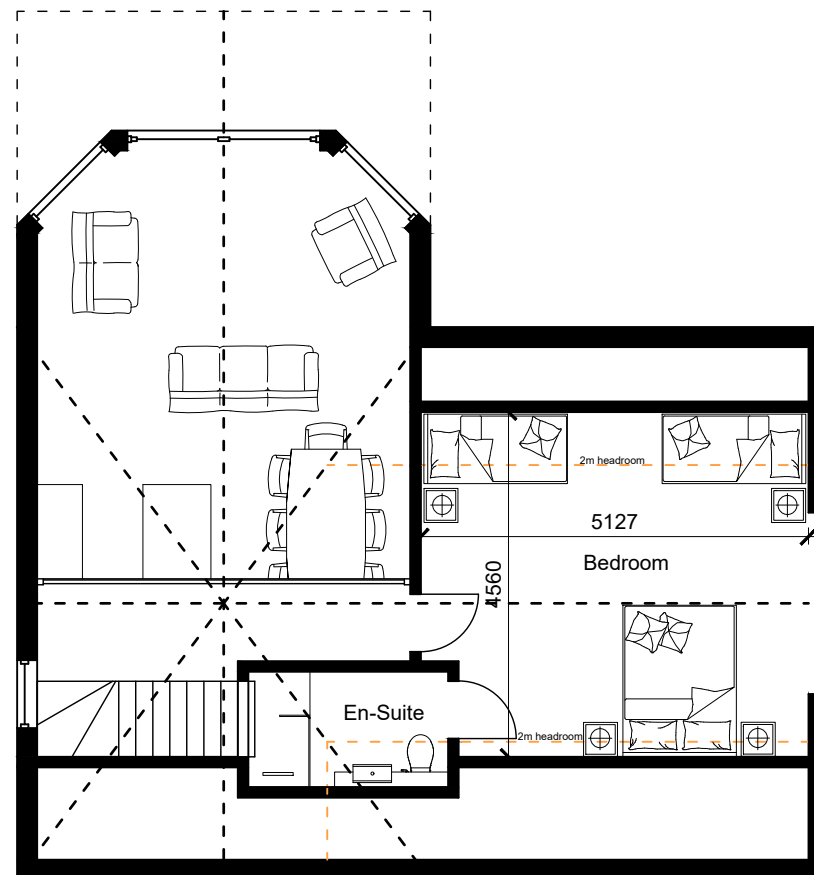

FIRST FLOOR

NOTES AND AMENDMENTS

This drawing is copyright ©. Figured dimensions are to be followed in preference to scaled dimensions and particulars are to be taken from the actual work where possible. Any discrepancy must be reported to the architect immediately and before proceeding.

REVISIONS

| Rev | Description | Drawn | Date |
|-----|-------------|-------|------|
|-----|-------------|-------|------|

ASHWOOD
DESIGN ASSOCIATES LTD
Solway House Business Centre, t 01228 510616
Parkhouse Road, e admin@ashwooddesign.co.uk
Carlisle w www.ashwooddesign.co.uk
CA6 4BY

Purpose:

Planning

Client:

Mr & Mrs Beattie

Project:

New Lodges at Auchentaggart Farm

Title:

Proposed Plans & Elevations

| Scale: | Sheet Size: | Drawn: | Date: |
|-------------|-------------|-----------|-------|
| 1/100 | A3 | jc | 02-22 |
| Project No: | Drawing No: | Revision: | |
| 2052 | 001 | a | |