


PROPOSED
SITE PLAN
1:200

Notes:

1. Where existing low-level garden walls are to be taken down to suit the proposals, the stone is to be cleaned off and set aside for re-use in the revised landscaping scheme.
2. Where existing shrubs and low-level planting are to be removed to suit the proposals, they are to be carefully set aside and re-used in the revised landscaping scheme.
3. It is proposed to increase the height of the existing stone boundary walls to the west side of the pedestrian gate to match that of the existing wall on the east side of the gate. New section of wall to be built using reclaimed stone to match the existing, with the cock and hen copings to be reinstated on completion.
4. New driveway gates in oak with oak posts to match the existing pedestrian gate.

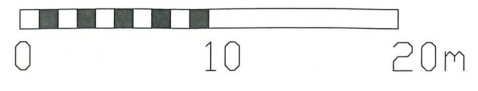

THIS DRAWING AND DESIGNS ILLUSTRATED ARE COPYRIGHT OF C W CLARKE AND ASSOCIATES AND MAY NOT BE REPRODUCED EXCEPT BY WRITTEN PERMISSION.

CLIENT APPROVAL

C W CLARKE AND ASSOCIATES COPYRIGHT 2016 (C)

REVISIONS

RECEIVED
By ENC Planning Dept Charle Hall at 3:14 pm, Feb 23, 2016

DO NOT SCALE UNLESS FOR PLANNING PURPOSES ONLY
ALL DIMENSIONS TO BE CHECKED ON SITE
E&OE

MR and MRS K PAWLOWSKI
13 Park Walk
Brigstock
NN14 3HH

DRAWING NUMBER

2016 - 200 - 05PL

DRAWING TITLE

PROPOSED SITE PLAN

PLANNING

16 / 02 / 2016

1:200 @ A1

c w clarke and associates

5 Geddington Road
Peterborough
Cambridgeshire
PE2 9SH

Contains Ordnance Survey data © Crown copyright [and database right] 2015