


LOCATION PLAN

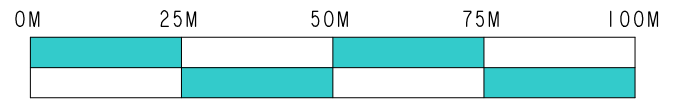

SCALE BAR