


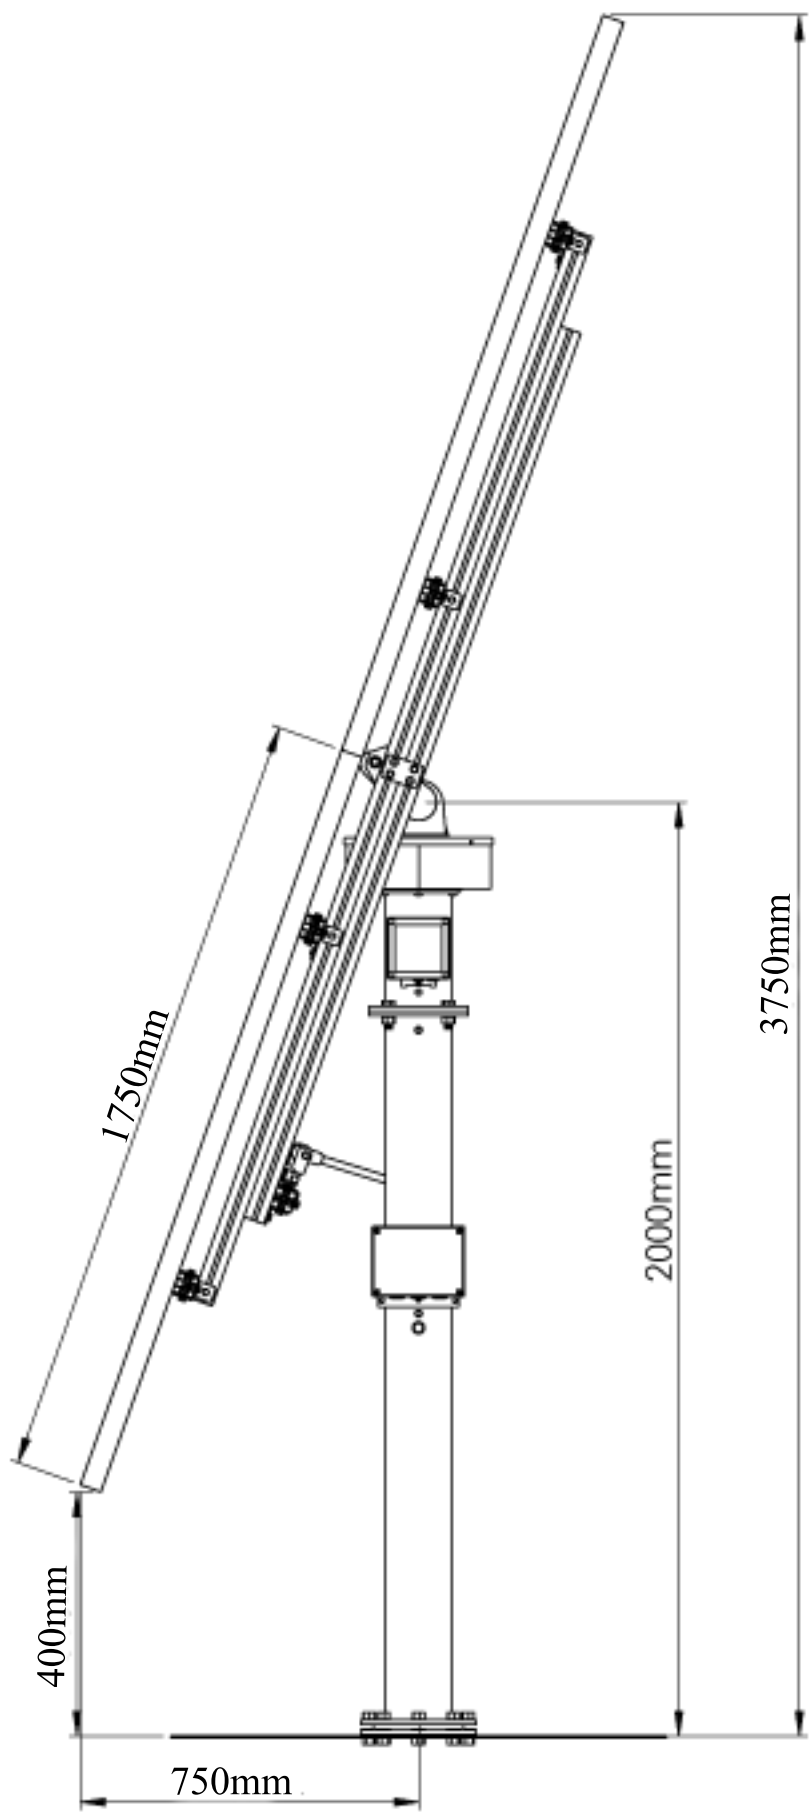


THE INFORMATION CONTAINED IN THIS DRAWING IS THE SOLE PROPERTY OF HELIOZENIT. ANY REPRODUCTION IN PART OR AS A WHOLE WITHOUT THE WRITTEN PERMISSION OF HELIOZENIT IS PROHIBITED.



Pcs: 1	Part Name: PV-6M Morning Position	Material:
Designer: Mike	Assembly Name: Dimensions	Scale: 1:16 View:  
 <b>HelioZenit</b> <a href="mailto:info@heliomotion.com">info@heliomotion.com</a>	<b>Heliomotion</b>	Version: 1a
		Part Number: