



North Elevation

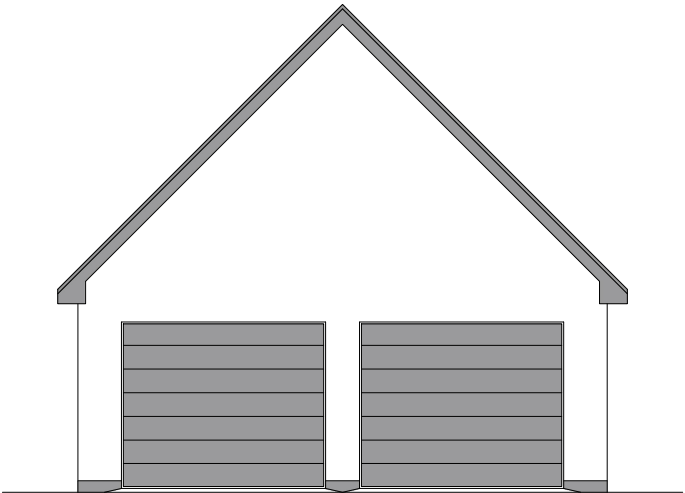


East Elevation

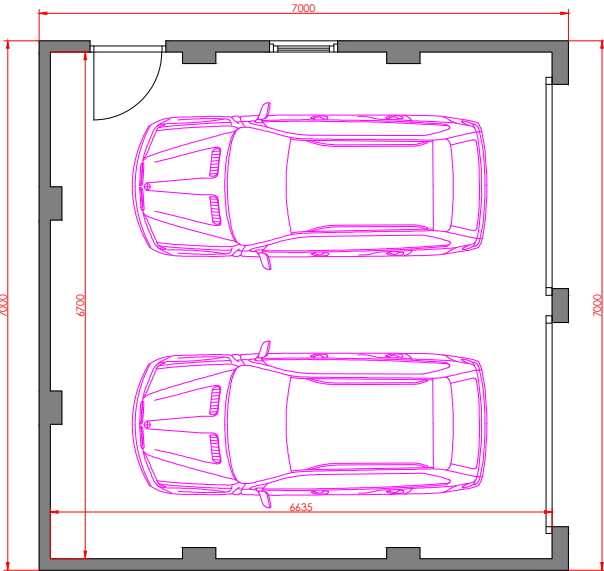

Garage Plan 43sqm



South Elevation

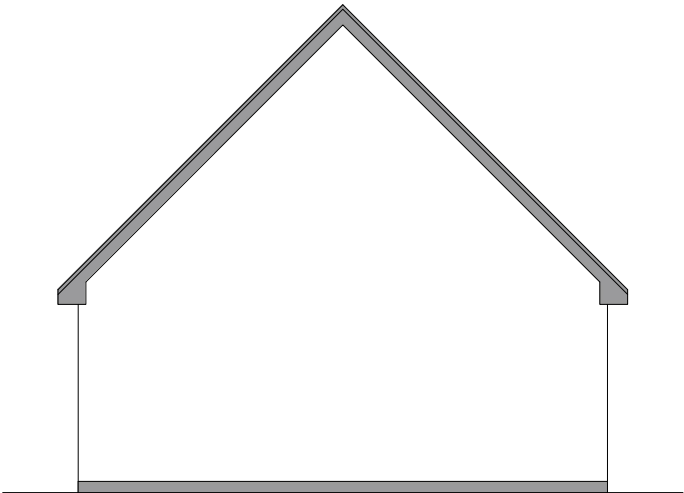

West Elevation

external finishes

roof
natural slate

walls
render - smooth white

windows/doors
coloured grey

grant and
geoghegan

planning, development and
architectural consultants

T:01343 556644
E:enquiries@ggmail.co.uk