


Ground Floor Plan

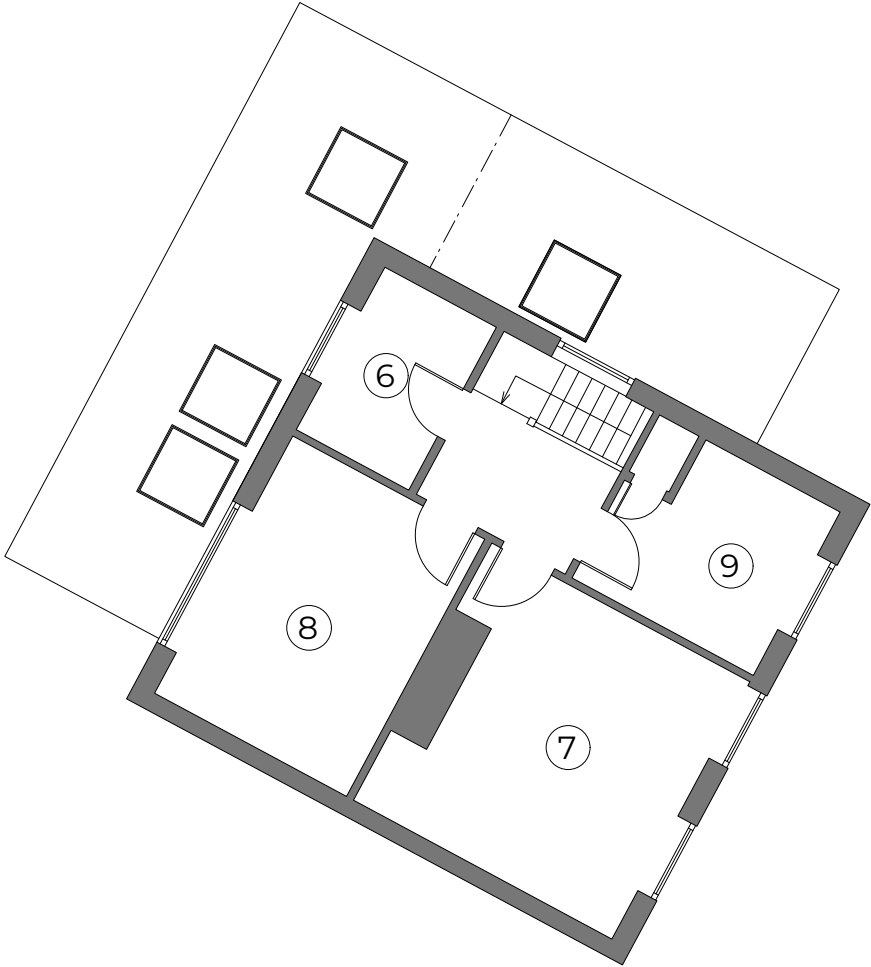

First Floor Plan
(demonstrating roof of proposed extension)

<div>CVR</div> <div>01590 670780 hello@PADstudio.co.uk</div>		
<div>Annotations/Drawing Notes:</div> <div><div>1. Kitchen/Dining Room</div><div>2. Utility & Cloakroom</div><div>3. WC</div><div>4. Living Room</div><div>5. Hallway</div><div>6. Bathroom</div><div>7. Bedroom 1</div><div>8. Bedroom 2</div><div>9. Study/Bedroom</div></div>		
<div>Drawing Status:</div> <div>Planning</div>		<div>RIBA Stage:</div> <div>03</div>
<div>Drawing Issue:</div> <div><div>No. Date:</div><div>Recipients:</div></div>		
<div>Revisions:</div> <div><div>No. Date:</div><div>Revision Notes:</div></div>		
<div>General Notes:</div> <div><div>1. All dimensions in mm, unless otherwise stated</div><div>2. Do not scale from this drawing unless for planning purposes</div><div>3. All specified items in line with manufacturers recommendation.</div><div>4. All given labels & dimensions to be checked & confirmed on site.</div><div>5. The contractor, sub contractor or specialist contractor should inform the architect of any discrepancies.</div><div>6. Print at 100% scale and not 'scaled to fit page' in print settings.</div><div>7. All rights reserved.</div></div>		
<div>Scale Bar:</div> <div><div>0</div><div>1</div><div>2</div><div>3</div><div>4</div><div>5m</div></div>		
<div>64 Leicester Road</div> <div>Narborough</div> <div>Leicester</div> <div>LE19 2DG</div>		<div>Project No:</div> <div>2202</div>
<div>PROPOSED FLOOR PLANS</div>		
<div>Scale:</div> <div>1:100 [A3]</div>	<div>Start Date:</div> <div>JANUARY 2022</div>	<div>Drawing No:</div> <div>23-011</div>