


Proposed New 1.1 m High Armco Barrier



Proposed 2x Teko Booster Compressor Pack within Existing Secure Store.

Proposed New 2x Kelvion 4 Fan Gas Cooler.

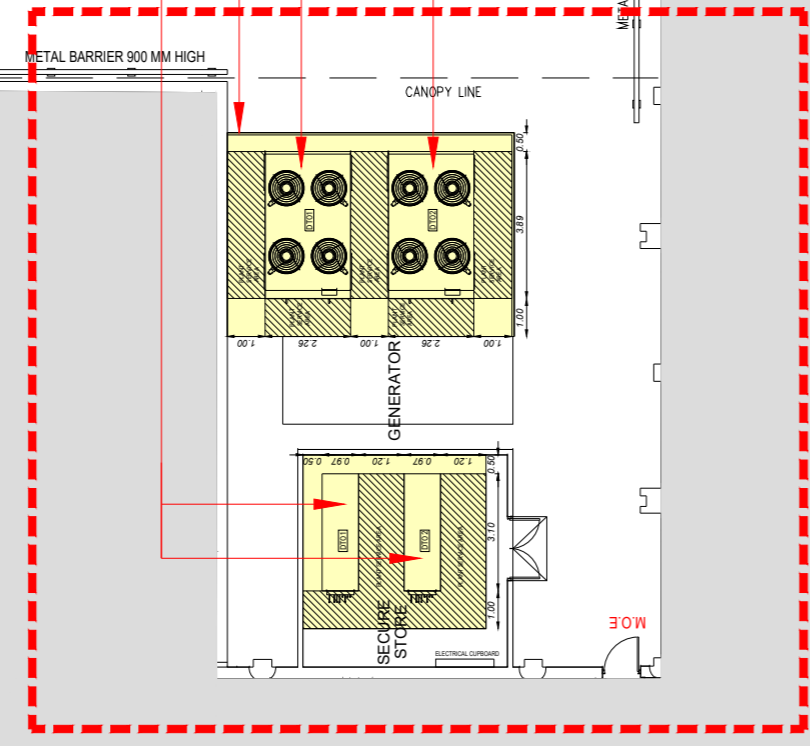

TESCO

GRASS

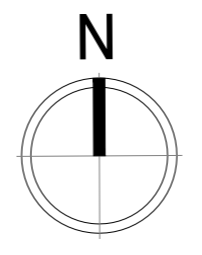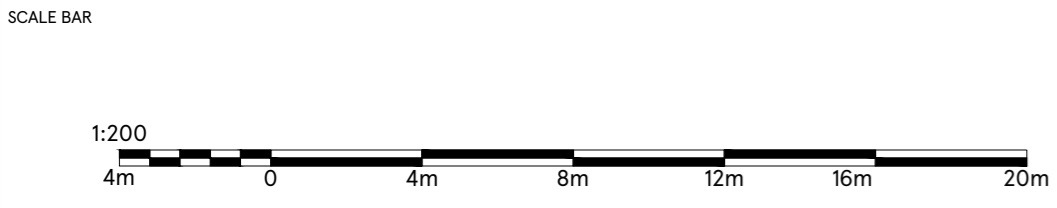

DRAWING NO
02_2964_02D
SCALE
1:200@A2
CHECKED BY
SHIKHA
DRAWN BY
SHAMITA C PATIL

STORE TYPE
SUPERSTORE
STORE NAME
NOTTINGHAM CARLTON
CONTENT
PROPOSED PLAN

TESCO
FEASIBILITY PLANNING
STORE PLANNING DEPARTMENT
PROPERTY SERVICES
HIGHWOODS BUILDING, KESTRAL WAY
WELWYN GARDEN CITY, HERTFORDSHIRE, AL7 1GB UK
TELEPHONE : 01707 395150
THE COPYRIGHT AND ALL OTHER RIGHTS IN AND RELATING TO THE PUBLICATION BELONG TO AND ARE THE SOLE PROPERTY OF TESCO STORES LIMITED. ALL RIGHTS ARE RESERVED. NEITHER THE WHOLE NOR ANY PART OF THE PUBLICATION MAY BE REPRODUCED OR TRANSMITTED IN ANY FORM OR BY ANY MEANS, ELECTRONIC OR MECHANICAL, INCLUDING PHOTOCOPYING AND RECORDING OR FROM ANY RETRIEVAL SYSTEM WITHOUT THE PRIOR WRITTEN LICENCE FROM THE OWNER. © 1997 TESCO STORES LIMITED.