





Existing Rear Elevation



Existing Side Elevation

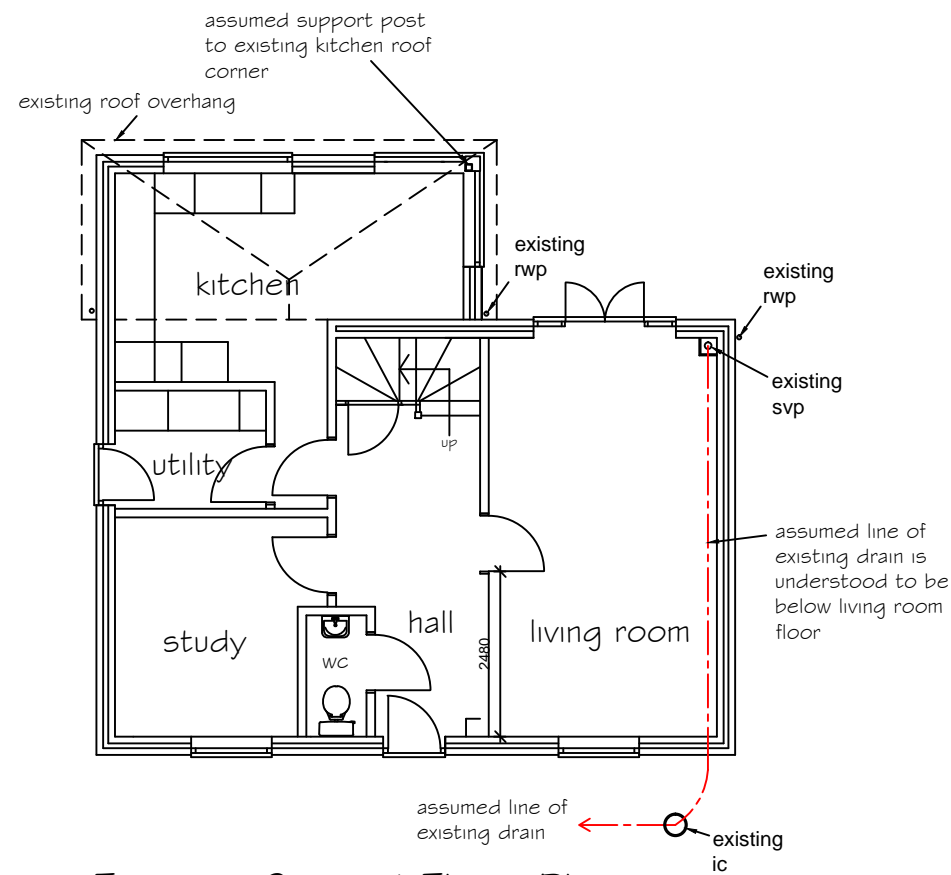

Existing Ground Floor Plan

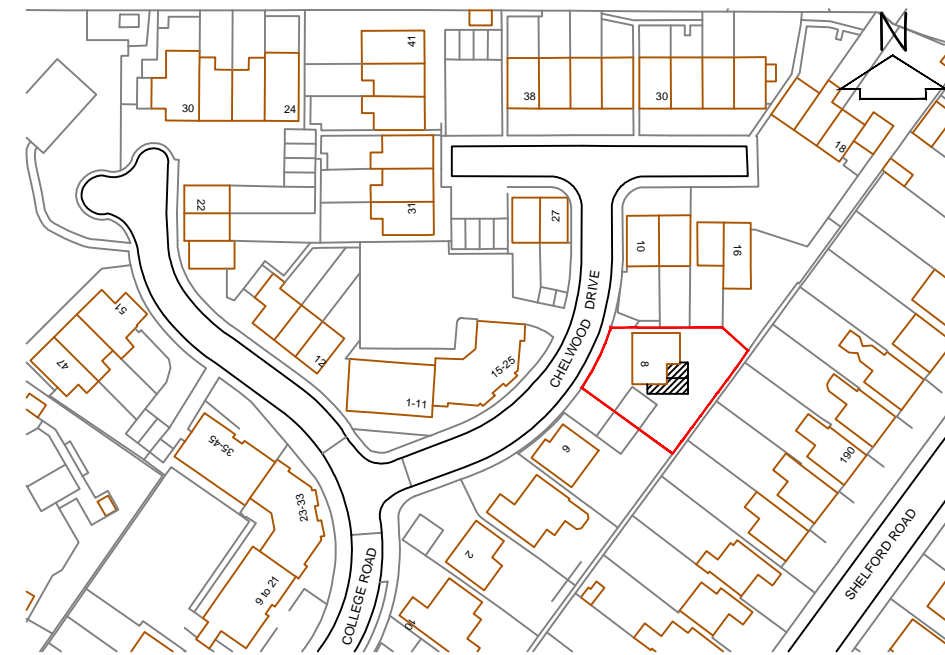

Location Plan

Scale 1:1250

Existing Plan & Elevations Scale 1:100 @ A3

Proposed extension at
8 Chelwood Drive, Mapperley,
Nottingham NG3 6FG