



Existing 2nd Floor Landing
Remove 1 no. rooflight,
trim out opening, form
new opening/trim out for
additional rooflight.
Install 2no. new larger
rooflights

Duo Pitched roof with
valley between existing
roof and proposed

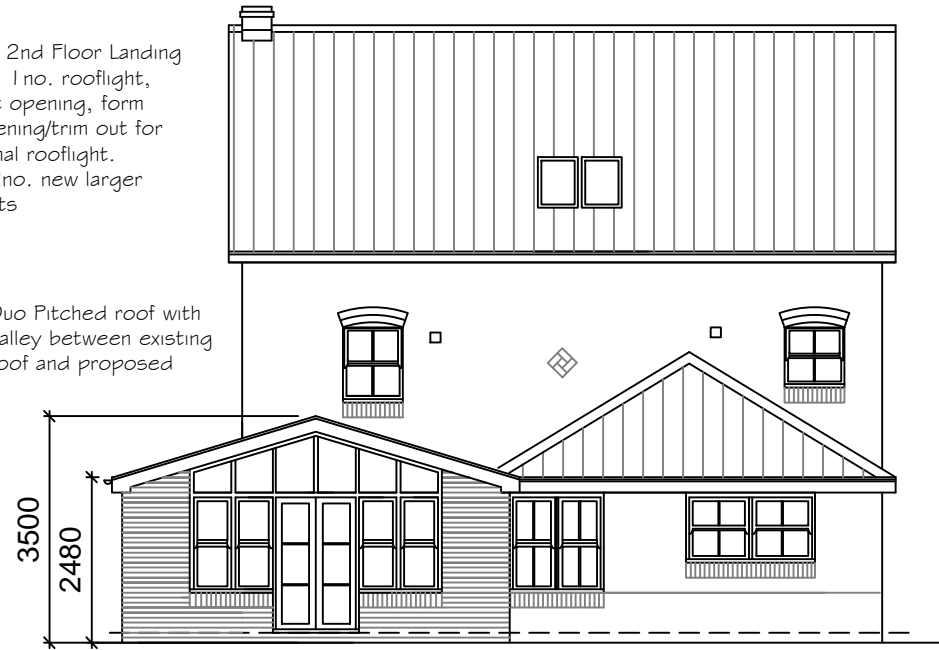


new double glazed
combination frame and
doors to match existing


Proposed Rear Elevation

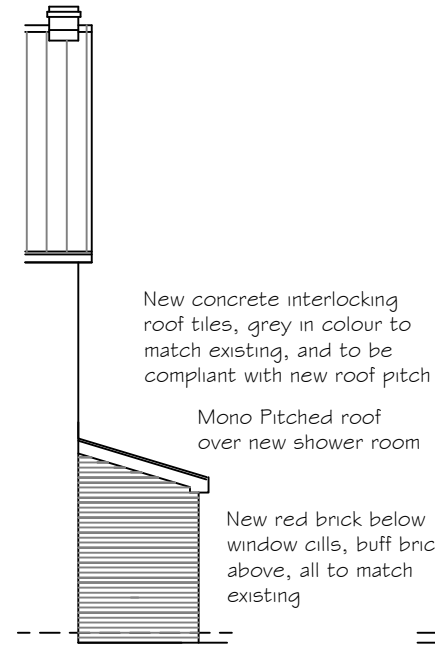


Proposed Part Side

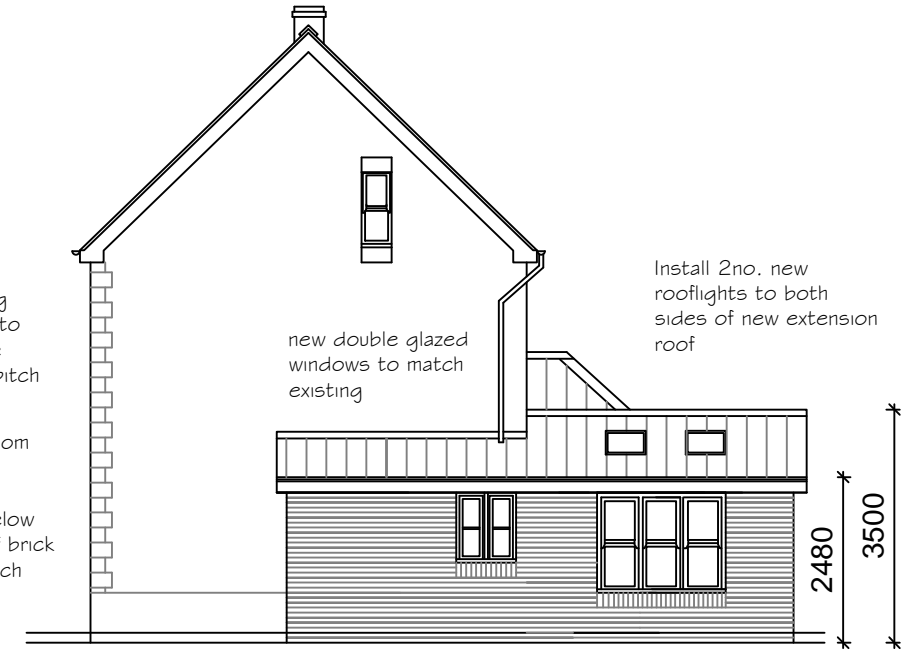

Proposed Side Elevation

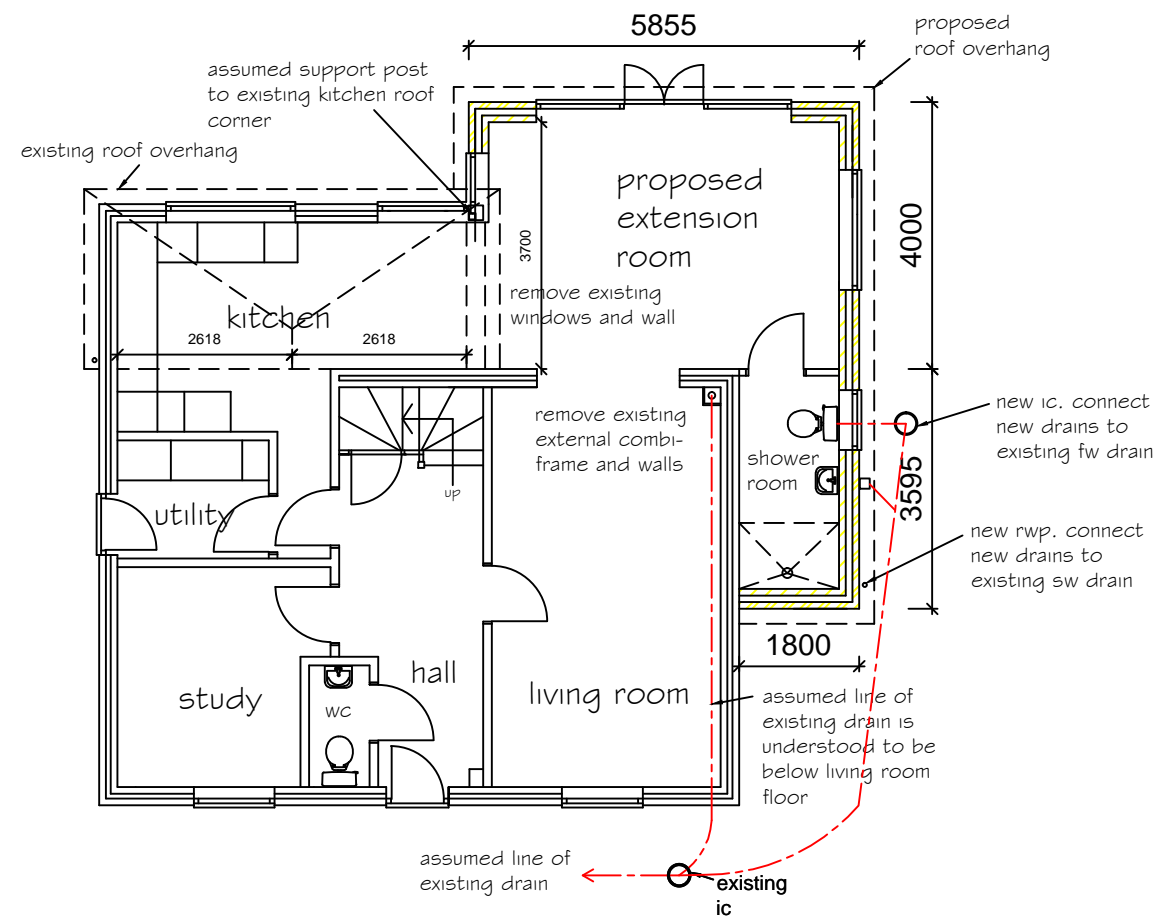

Proposed Ground Floor Plan

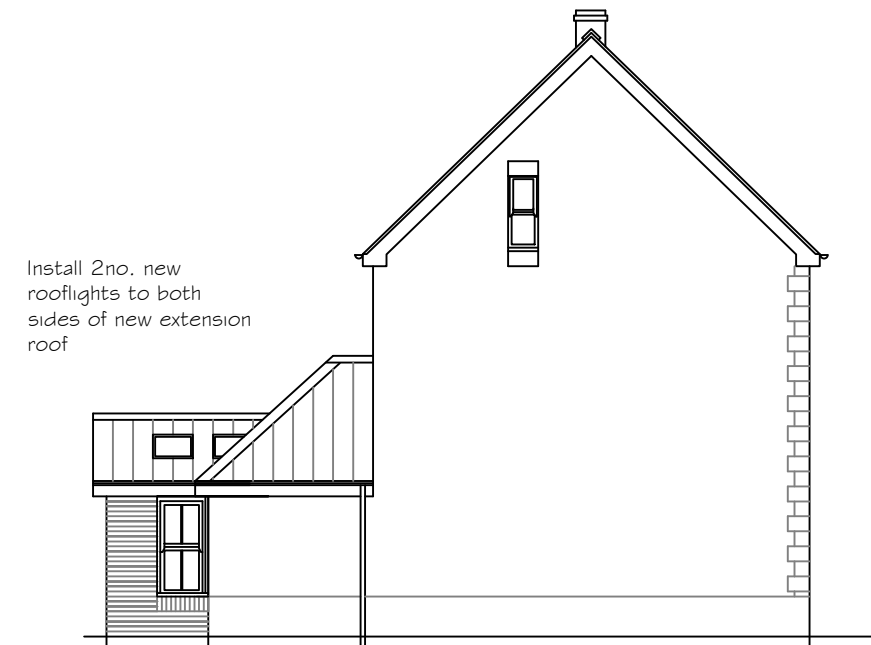

Proposed Side Elevation

Proposed Plan & Elevations Scale 1:100 @ A3

Proposed extension at
8 Chelwood Drive, Mapperley,
Nottingham NG3 6FG