




PROPOSED PLANS

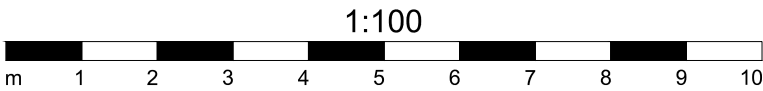


GIA :	
GF	: 39.50m2
FF	: 39.50m2
Total	: 79.00m2

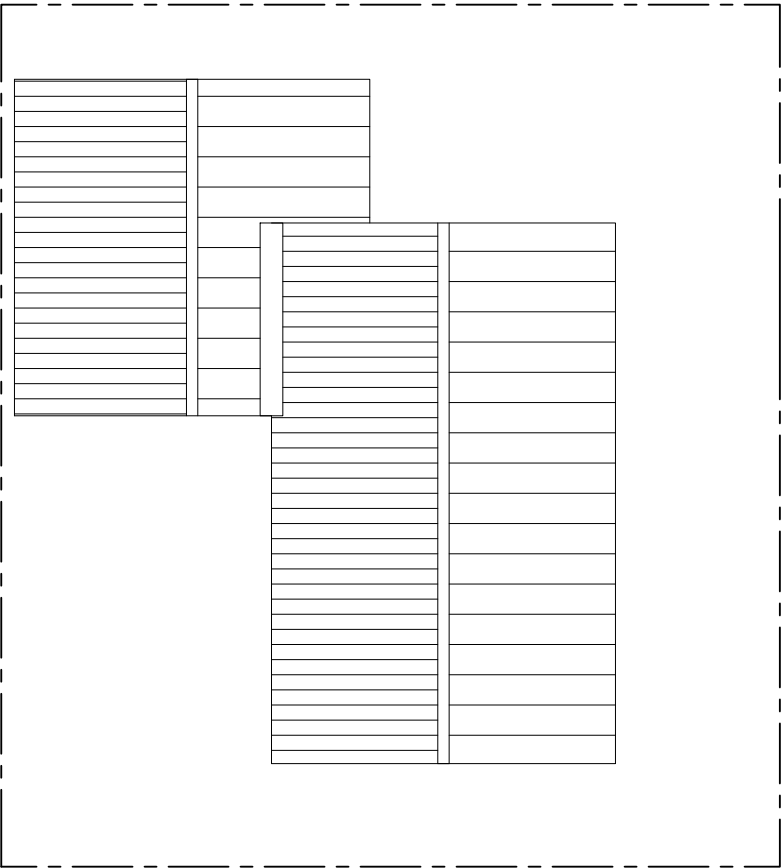

ROOF PLAN

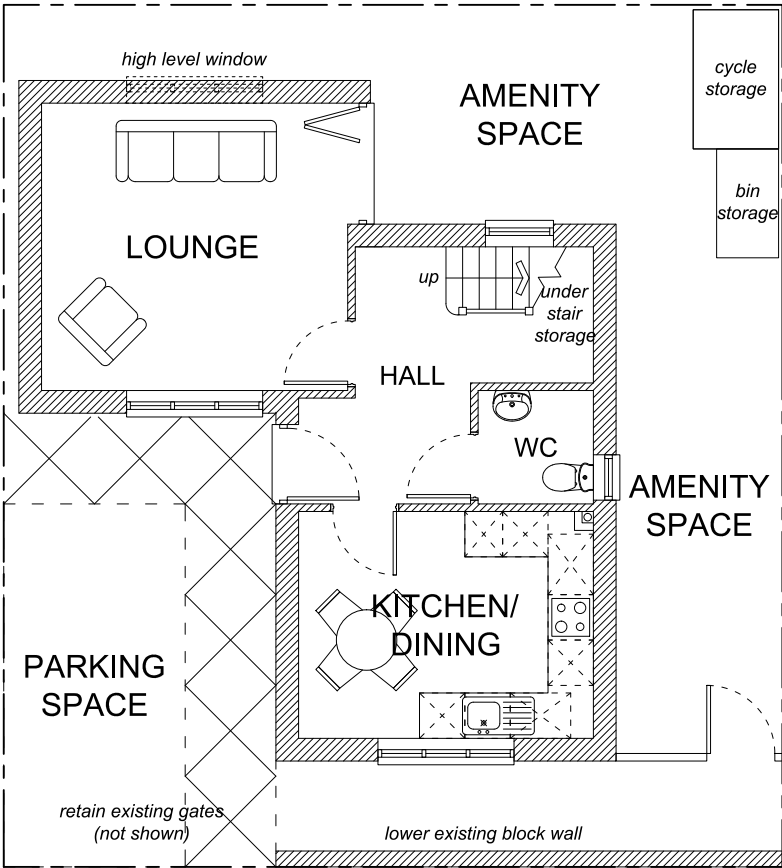

GROUND FLOOR PLAN

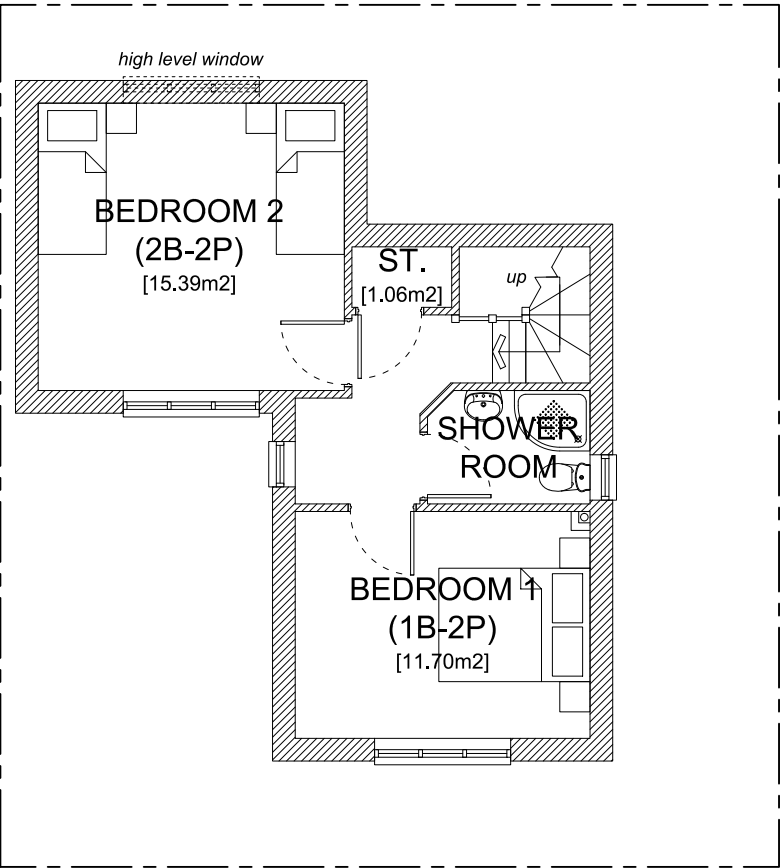

FIRST FLOOR PLAN

NOTES.

THIS DRAWING IS COPYRIGHT.

THE DRAWING IS NOT TO BE USED FOR CONSTRUCTION UNLESS MARKED 'FOR CONSTRUCTION'

THE CONTRACTOR IS RESPONSIBLE FOR ALL DIMENSIONS AND THE CORRECT SETTING OUT ON SITE. ONLY FIGURED DIMENSIONS ARE TO BE USED, IF IN DOUBT ASK.

ALL MATERIALS AND WORKMANSHIP TO COMPLY WITH THE CURRENT BRITISH STANDARDS AND CODES OF PRACTICE.

Rev Date. Description

P.J.Orchard

B Arch RIBA

Chartered Architect

9 West Hill Gardens
Portishead
North Somerset
BS20 6LJ

Tel /Fax: 01275 847 190

Project

235 HILLSIDE ROAD
ST GEORGE
BRISTOL
BS5 7PX

Drawing Title

NEW DETACHED DWELLING
PROPOSED PLANS

Scale	Job Number
1:100@A3	.
Date	Drawing Number
15.12.2021	PL05
Drawn	Checked
PB	PJO