


PROPOSED SITE PLAN

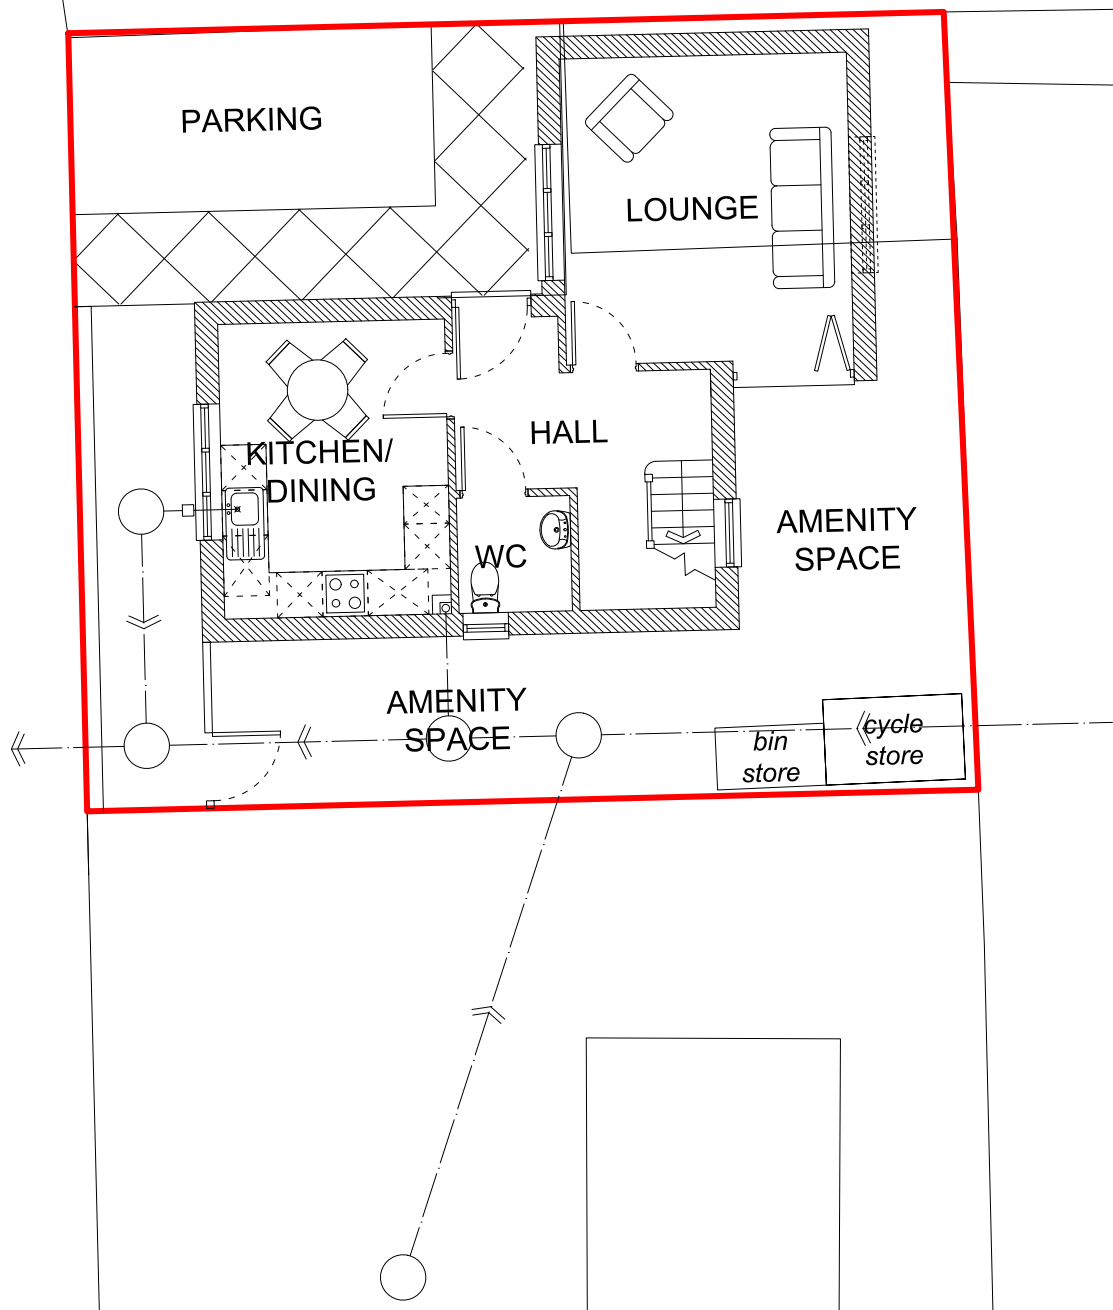


NOTES.

THIS DRAWING IS COPYRIGHT.

THE DRAWING IS NOT TO BE USED FOR CONSTRUCTION UNLESS MARKED 'FOR CONSTRUCTION'

THE CONTRACTOR IS RESPONSIBLE FOR ALL DIMENSIONS AND THE CORRECT SETTING OUT ON SITE. ONLY FIGURED DIMENSIONS ARE TO BE USED, IF IN DOUBT ASK.

ALL MATERIALS AND WORKMANSHIP TO COMPLY WITH THE CURRENT BRITISH STANDARDS AND CODES OF PRACTICE.

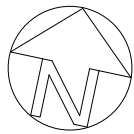

Rev      Date.      Description

P.J.Orchard      B Arch RIBA

Chartered Architect

9 West Hill Gardens  
Portishead  
North Somerset  
BS20 6LJ  
Tel /Fax: 01275 847 190



Project

235 HILLSIDE ROAD  
ST GEORGE  
BRISTOL  
BS5 7PX

Drawing Title

PROPOSED SITE PLAN

Scale	Job Number
1:100@A3	.
Date	Drawing Number
15.12.2021	PL03
Drawn	Checked
PB	PJO