

Key:
1 - Facing Brick to match existing
2 - Plain roof tiles to match existing
3 - Upvc window to match existing





Andreas Christodoulou
Architectural Associates

info@ac-aa.co.uk
www.ac-aa.co.uk
(020) 7 459 4359

Notes:
All dimensions must be checked and ACAA are to be informed of any discrepancies prior to construction. Any DWG's issued by ACAA are to be read in conjunction with associated PDF versions. This drawing and any of the details therein remain the copyright of ACAA. All drawings prepared by ACAA are not to be used for any submissions, area schedule calculation or used by any other persons or companies other than ACAA unless written consent has been given by ACAA.

Rev	Date	Reason For Issue	Chk

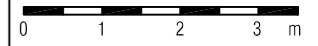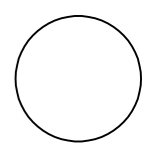

Client
Mr and Mrs Nelson

Address
44 Coppetts Close,
London,
N12 0AG

Drawing Title
Proposed Rear Elevation

Project No.	Date	Scale
2107	May 22	1:100 @ A3

Drawing No.	Current Rev.
100-212	P02

01 Rear Elevation
1:100 @ A3