


Existing Roof Plan 1-100 @ A3

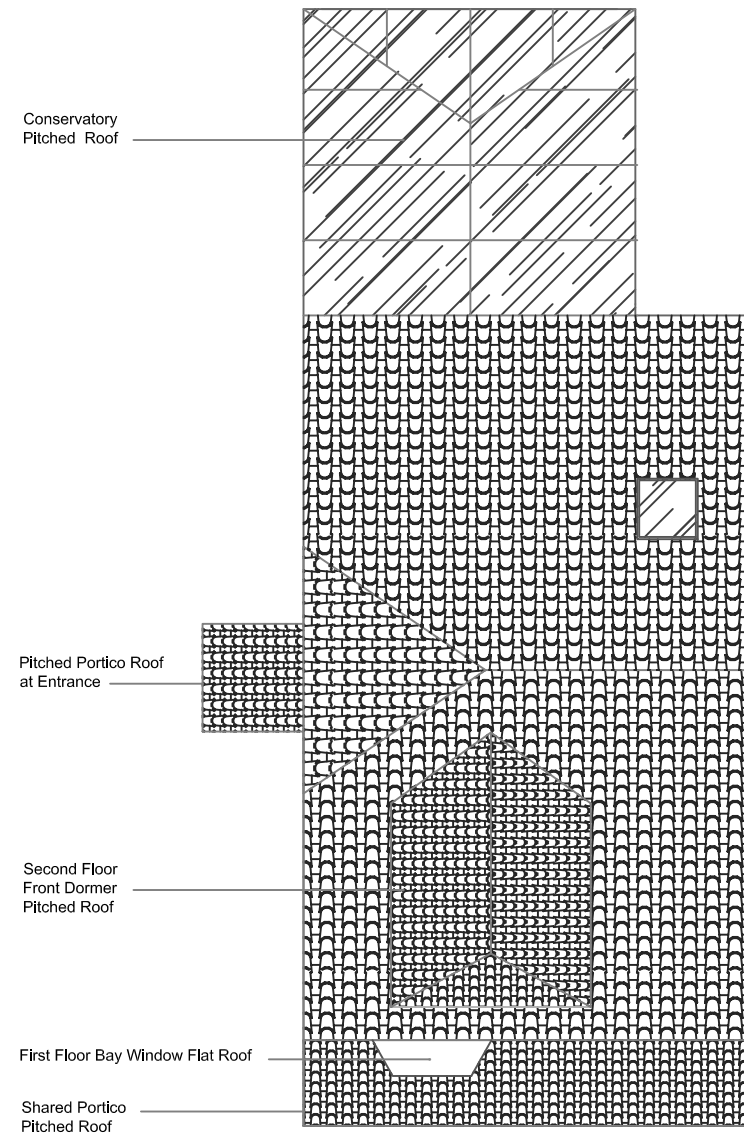

Proposed Roof Plan 1-100 @ A3

- | | | | | |
|----------------------------------|-------------------------|-------------------------------|---------------------------|------------------------------|
| (SD) Smoke detector & fire alarm | (IP) Indicator Panel | [FD30] 30 Min Rated Fire Door | [Hatched] Existing Walls | ⊕ Spot Lights |
| (HD) Heat Detector | (CP) Manual Call Point | [FD60] 60 Min Rated Fire Door | [Brick] Brick Walls | — Track Lights |
| (H2O) H2O Extinguisher | [EL] Emergency lighting | [Air Con] Air-conditioning | [New Stud] New Stud Walls | - - - Concealed strip lights |
| (CO2) CO2 Extinguisher | [FB] Fire Blanket | [Vent] Ventilation | [Shelving] Shelving | ⊙ Pendant lights |

CLIENT		DRAWING NO.	DESIGNED BY	SCALE
PROJECT ADDRESS	60 Lower Green Gardens KT4 7NX	P-08	FELIX	1:100
			APPROVED BY	DATE
				5/3/22