



Existing Ground Floor Plan 1-100 @ A3

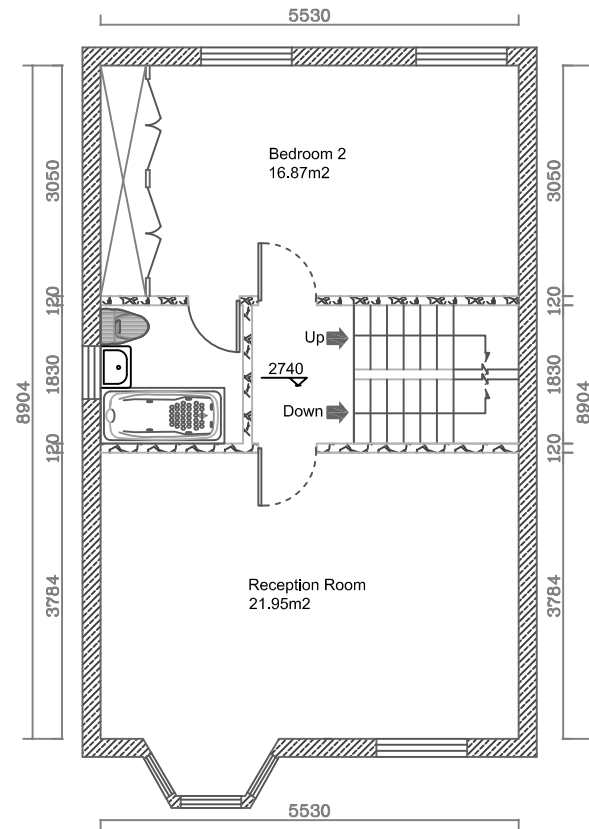

Existing First Floor Plan 1-100 @ A3

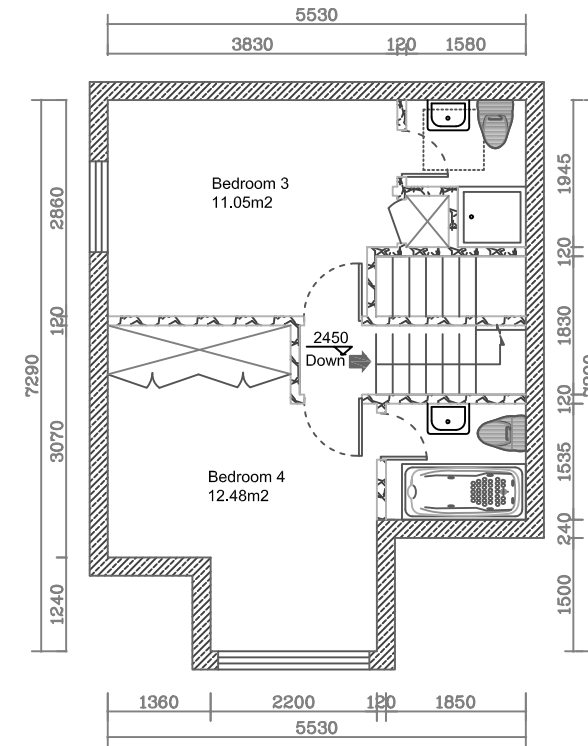

Existing Second Floor Plan 1-100 @ A3

- | | | | | | | | | | |
|-----|-----------------------------|----|--------------------|---------|------------------------|--|----------------|--|------------------------|
| SD | Smoke detector & fire alarm | IP | Indicator Panel | FD30 | 30 Min Rated Fire Door | | Existing Walls | | Spot Lights |
| HD | Heat Detector | CP | Manual Call Point | FD60 | 60 Min Rated Fire Door | | Brick Walls | | Track Lights |
| H2O | H2O Extinguisher | EL | Emergency lighting | Air Con | Air-conditioning | | New Stud Walls | | Concealed strip lights |
| CO2 | CO2 Extinguisher | FB | Fire Blanket | | Ventilation | | Shelving | | Pendant lights |

CLIENT		DRAWING NO.	DESIGNED BY	SCALE
PROJECT ADDRESS	60 Lower Green Gardens KT4 7NX	P-02	FELIX	1:100
			APPROVED BY	DATE
				5/3/22