


Existing Front Elevation 1-100@A3

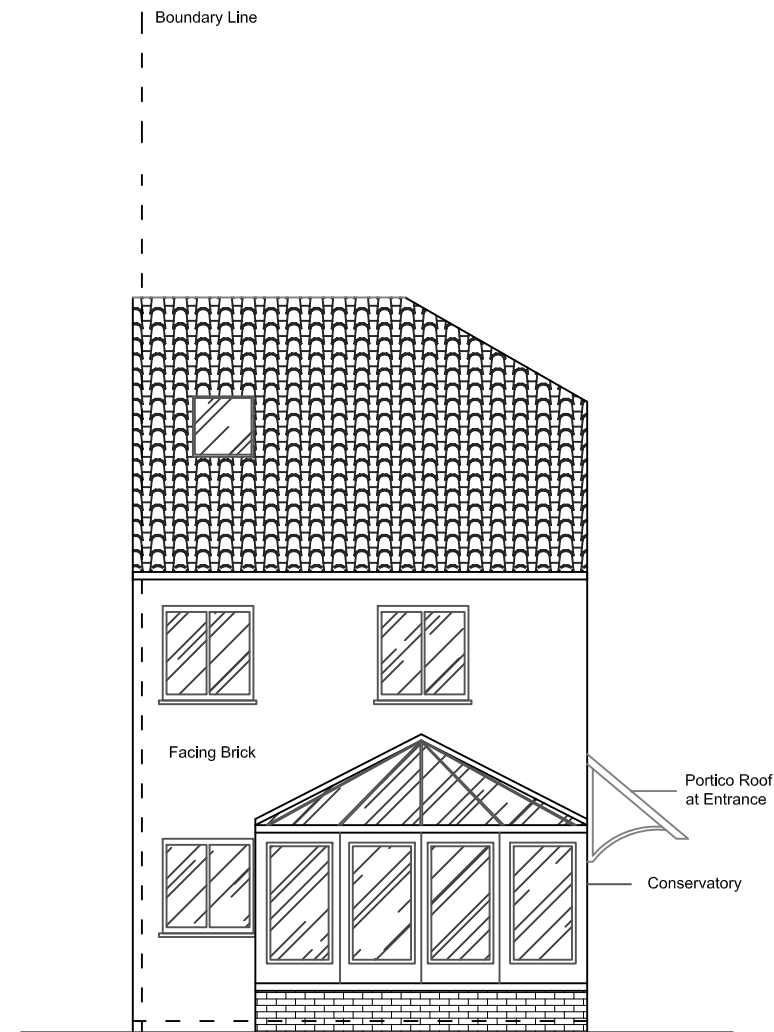

Existing Back Elevation 1-100@A3

SD	Smoke detector & fire alarm	IP	Indicator Panel	FD30	30 Min Rated Fire Door		Existing Walls		Spot Lights
HD	Heat Detector	CP	Manual Call Point	FD60	60 Min Rated Fire Door		Brick Walls		Track Lights
H2O	H2O Extinguisher	EL	Emergency lighting	Air Con	Air-conditioning		New Stud Walls		Concealed strip lights
CO2	CO2 Extinguisher	FB	Fire Blanket		Ventilation		Shelving		Pendant lights

CLIENT		DRAWING NO.	DESIGNED BY	SCALE
PROJECT ADDRESS	60 Lower Green Gardens KT4 7NX	P-04	FELIX	1:100
		APPROVED BY	DATE	
			5/3/22	