



Proposed Ground Floor Plan 1-100 @ A3

Proposal:

Conversion of garage into additional bedroom, proposed window similar in appearance to existing. Facing brick to match existing.

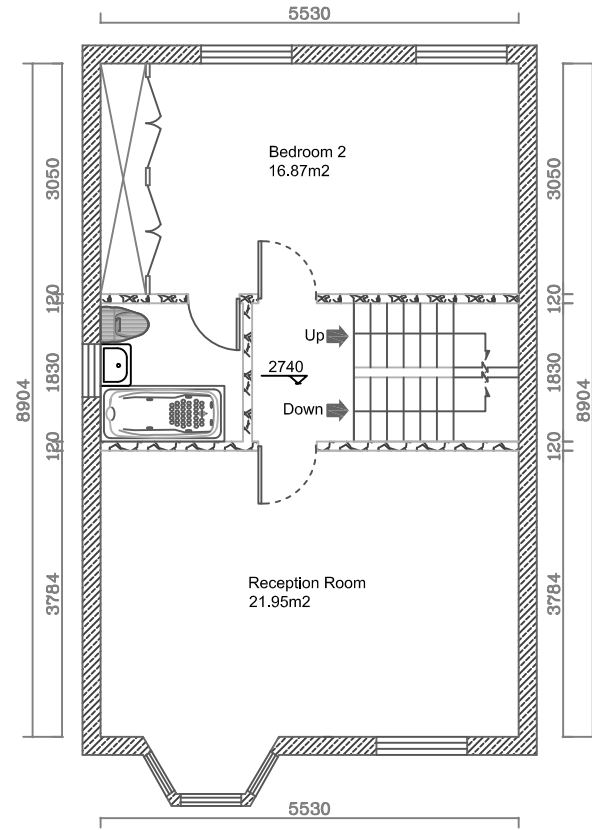

Proposed First Floor plan 1-100 @ A3

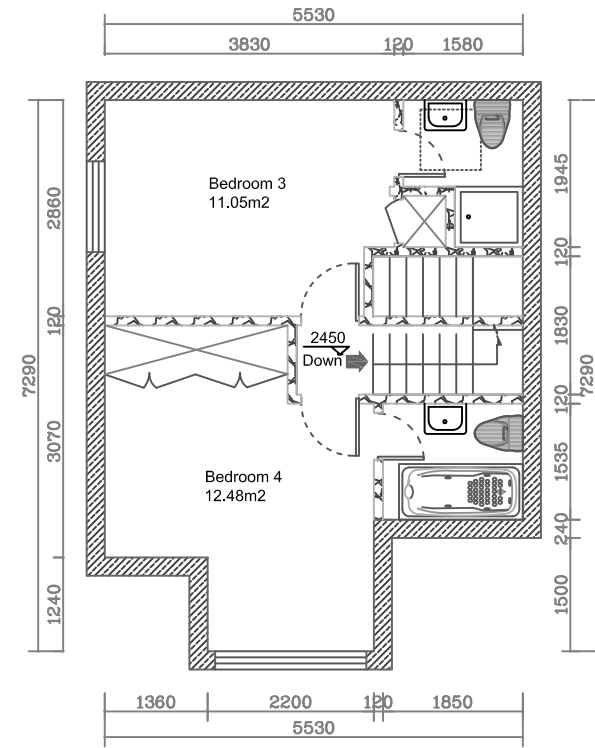

Proposed Second Floor plan 1-100 @ A3

- | | | | | |
|-----------------------------|--------------------|------------------------|----------------|------------------------|
| Smoke detector & fire alarm | Indicator Panel | 30 Min Rated Fire Door | Existing Walls | Spot Lights |
| Heat Detector | Manual Call Point | 60 Min Rated Fire Door | Brick Walls | Track Lights |
| H2O Extinguisher | Emergency lighting | Air-conditioning | New Stud Walls | Concealed strip lights |
| CO2 Extinguisher | Fire Blanket | Ventilation | Shelving | Pendant lights |

CLIENT		DRAWING NO.	DESIGNED BY	SCALE
PROJECT ADDRESS	60 Lower Green Gardens KT4 7NX	P-03	FELIX	1:100
			APPROVED BY	DATE
				5/3/22