



**SITE PLAN**  
 Escale 1:1250 @ A3




**EXISTING BLOCK PLAN**  
 Escale 1:500 @ A3

**LOCATION**  
 15 Chumleigh Walk, Kingston - KT5 8BW

**JOB DESCRIPTION**  
 Loft extension

**DRAWING TITLE**  
 Site Plan and block plans

**SCALE**  
 1:1250 @ A3

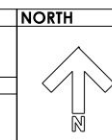

**Metre Squared**  
 Architecture  
 Kingston Upon Thames  
 SURREY  
 T: 02034178399  
 T: 07570899101  
 www.metresq.co.uk



**IMPORTANT:**  
 Do not scale from this drawing. Use figured dimension only. All dimensions to be checked on site. Any errors or omissions must be reported to the principal designer.

