




PLAN

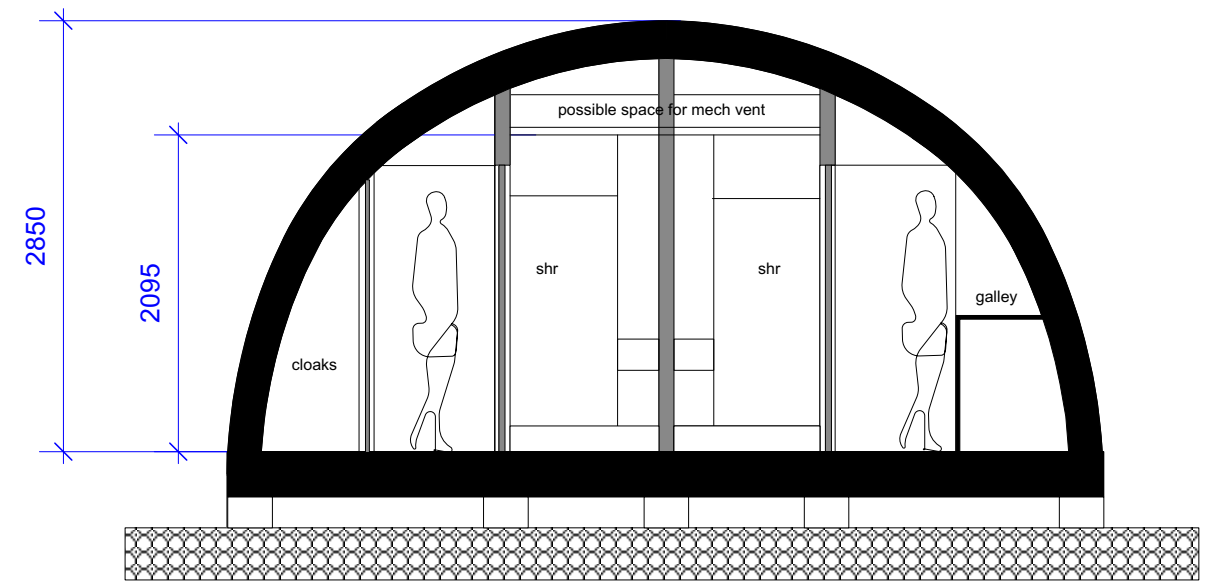

SECTION

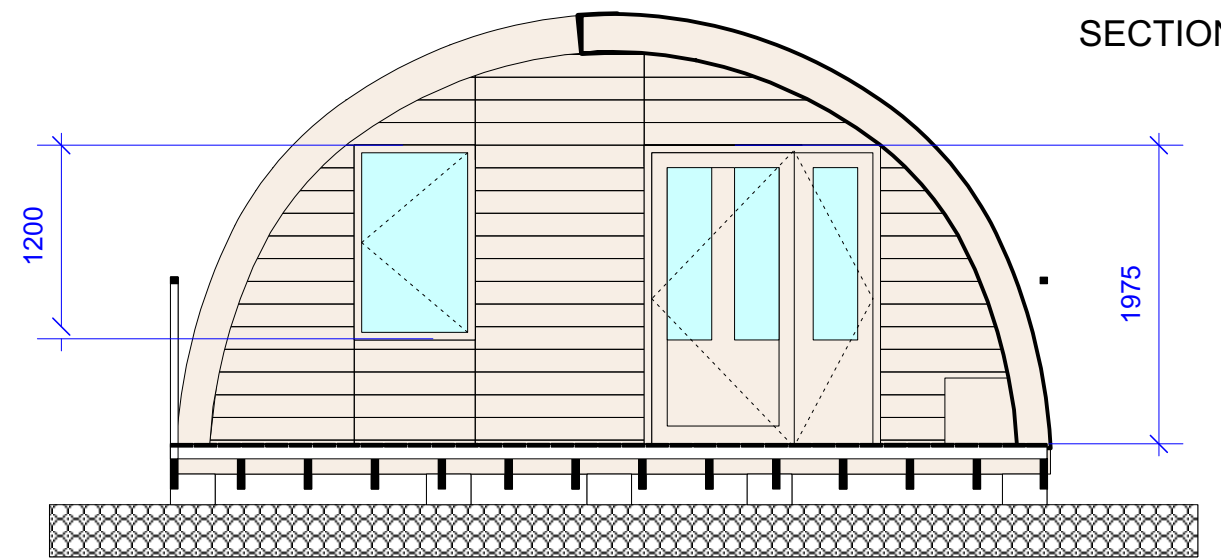

FRONT

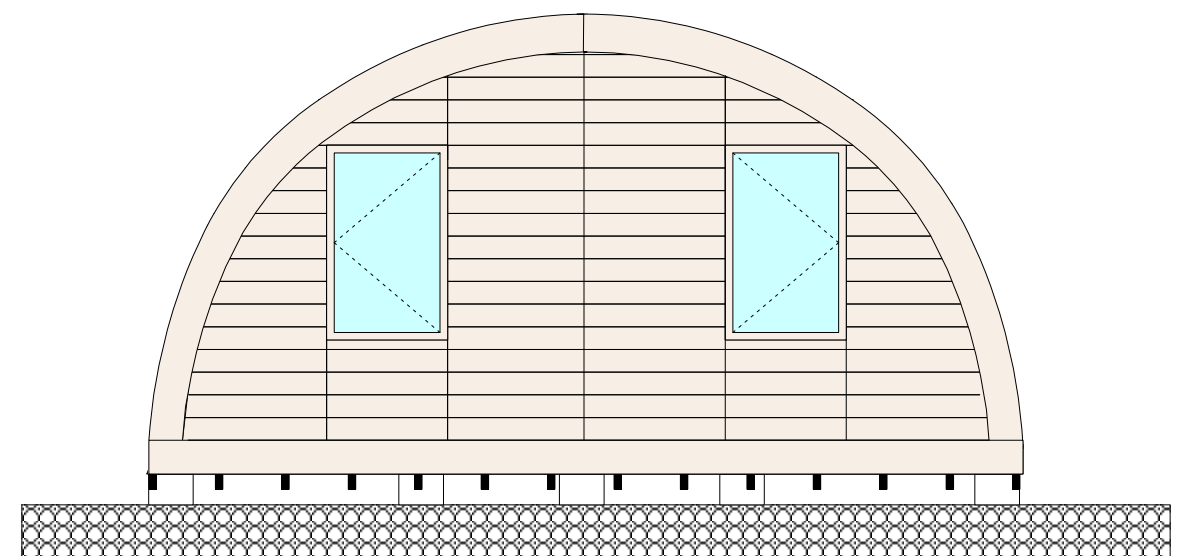

BACK

SCALE 1:50 @ A3

09 sept 2020