



PLOT 1 AS PER PERMISSION
18/01754/FUL

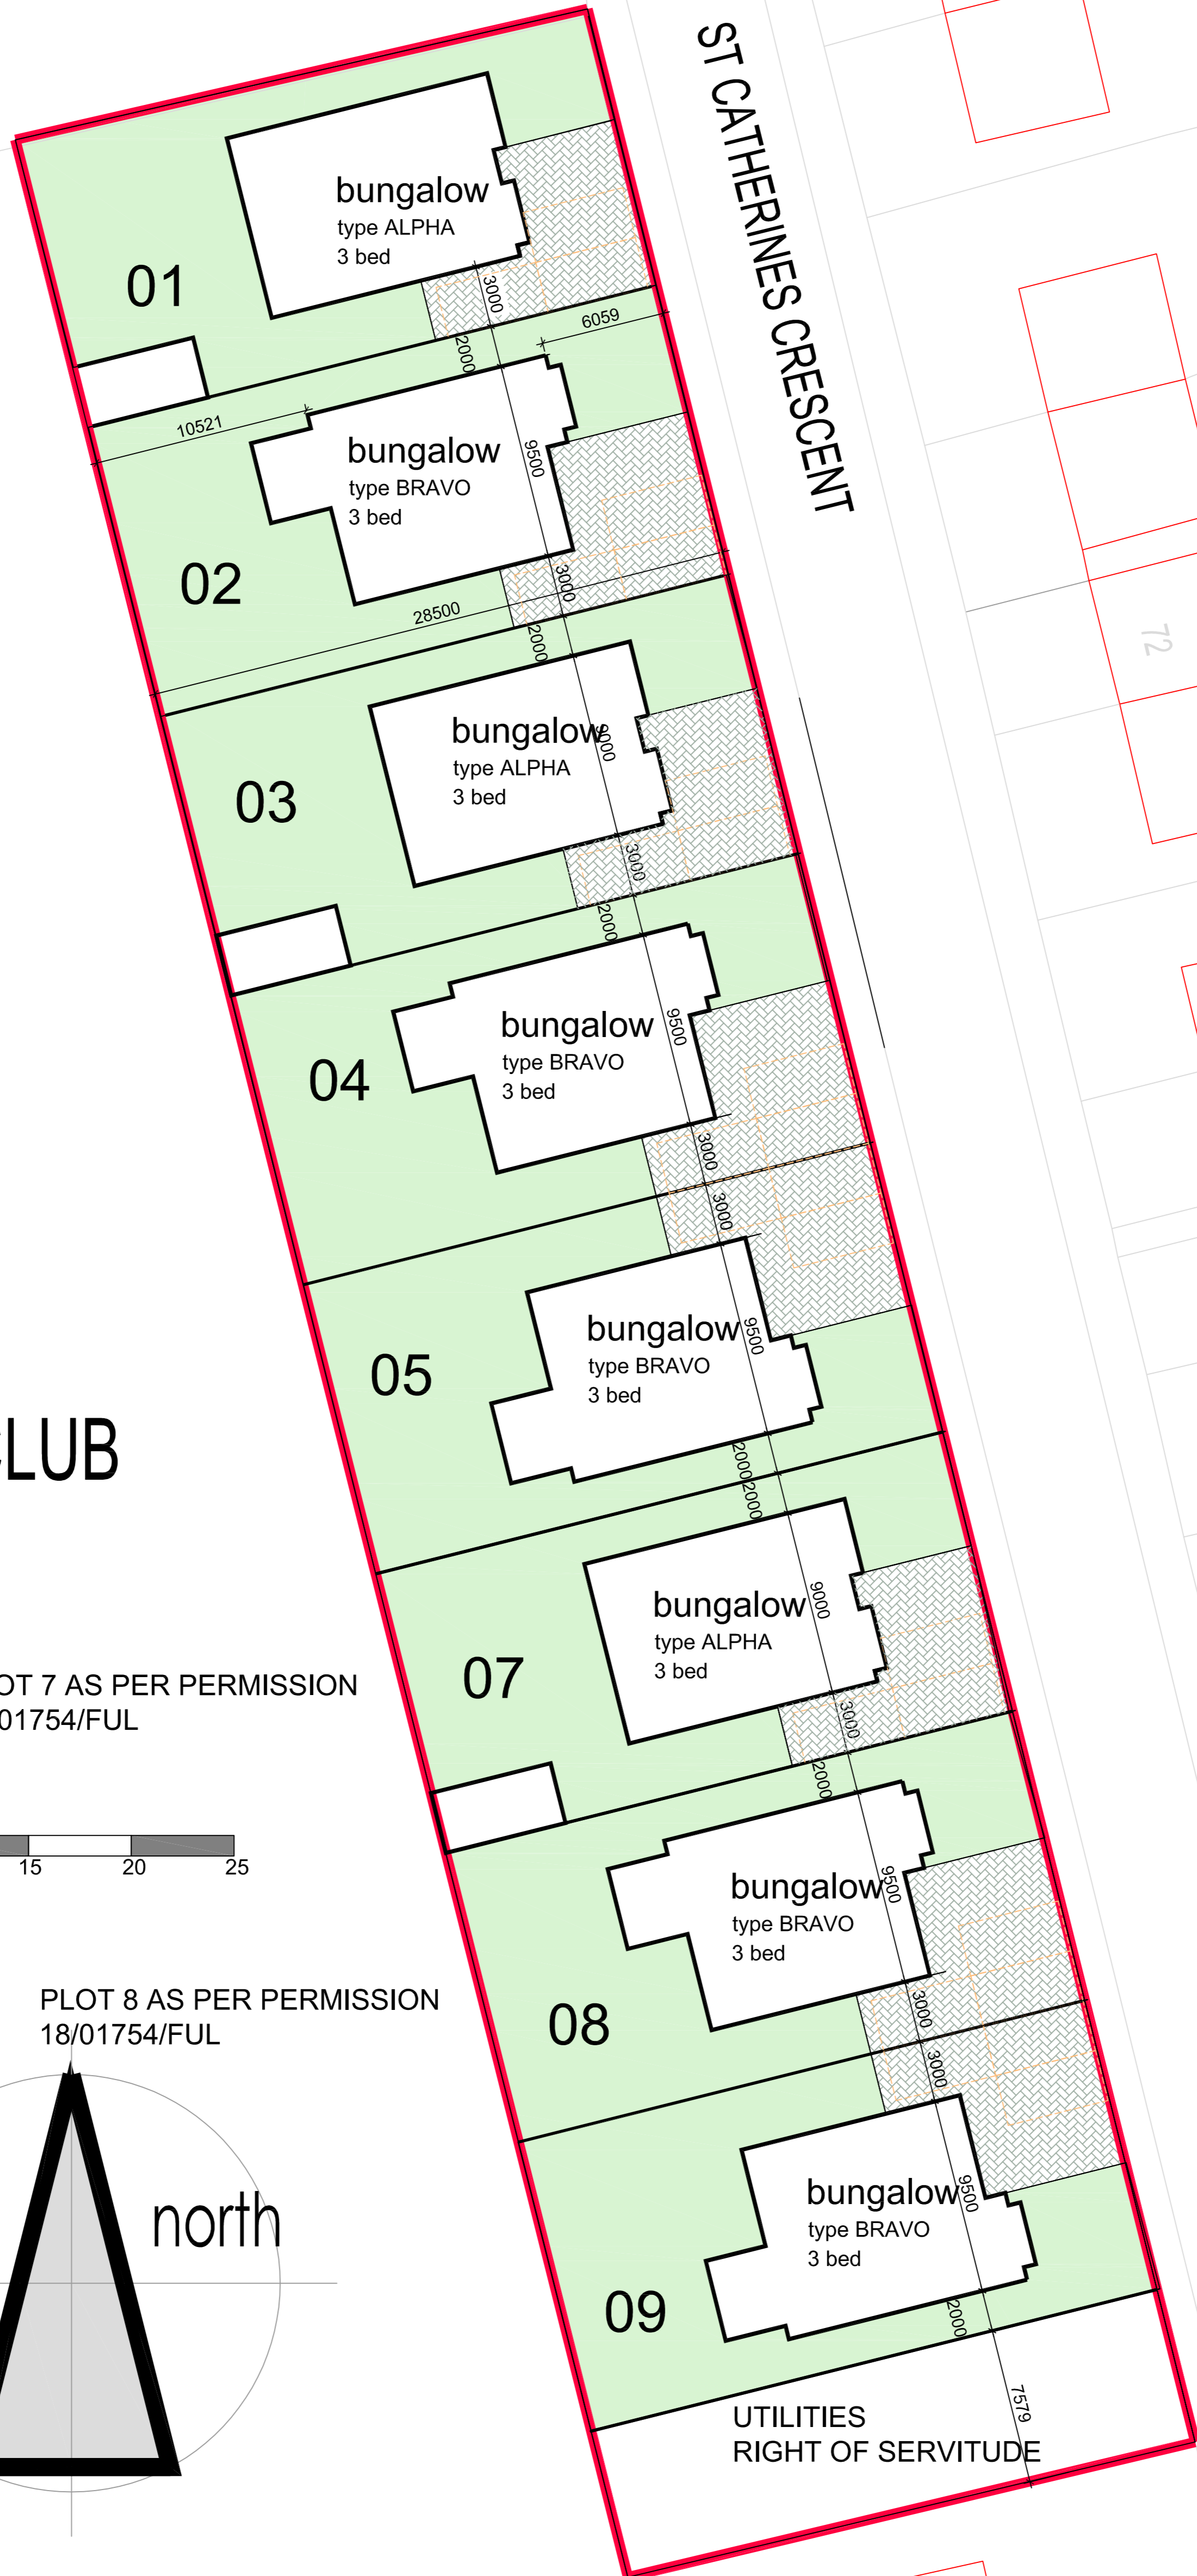


ST CATHERINES CRESCENT

CORD FOOTBALL CLUB

PLOT 7 AS PER PERMISSION
18/01754/FUL

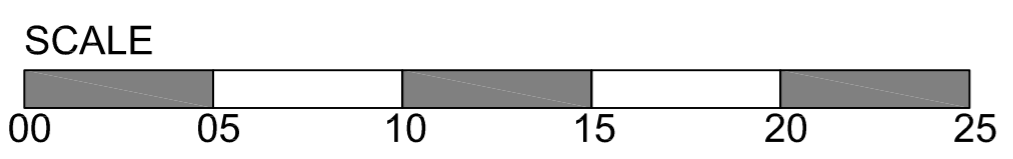

PLOT 8 AS PER PERMISSION
18/01754/FUL

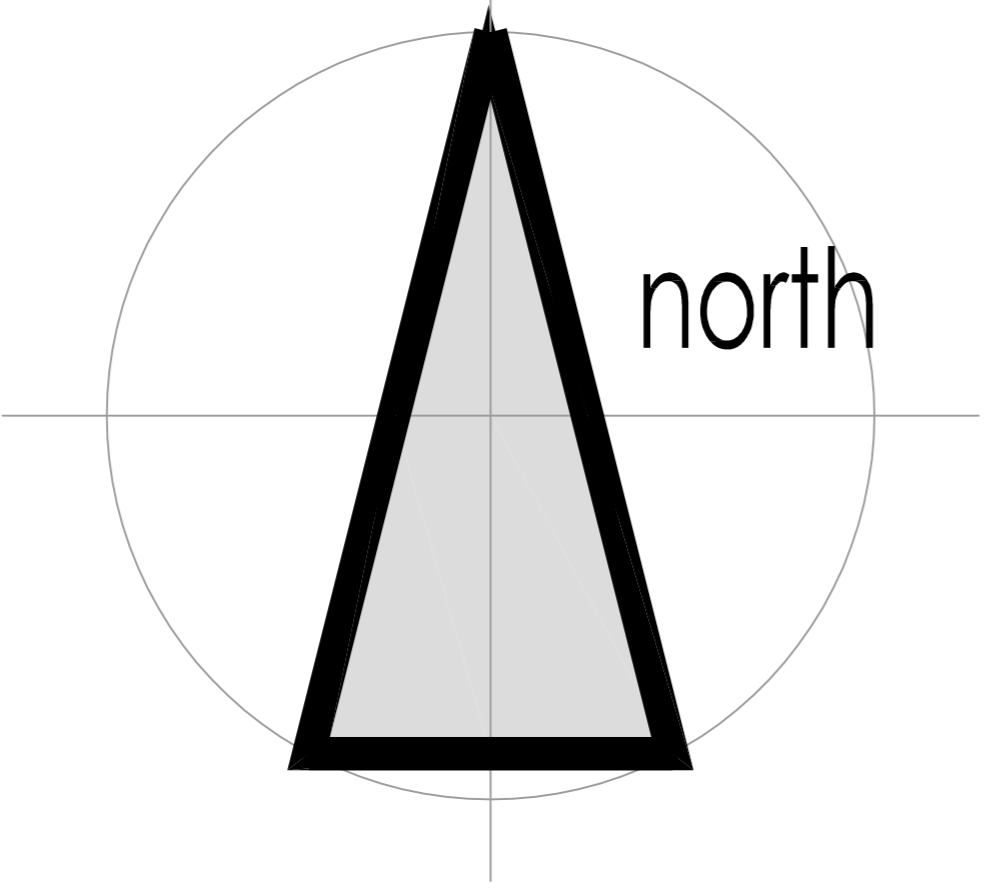

existing ground level shown in red dashed line



typical site section 1-100

SMS HOMES
address: St Catherines Crescent, Shotts
project: Development of 8No bungalows
drawing: Siteplan as Proposed
scale: 1-200 @ A1
drawing number: 1816-03C