



PROPOSED FRONT ELEVATION

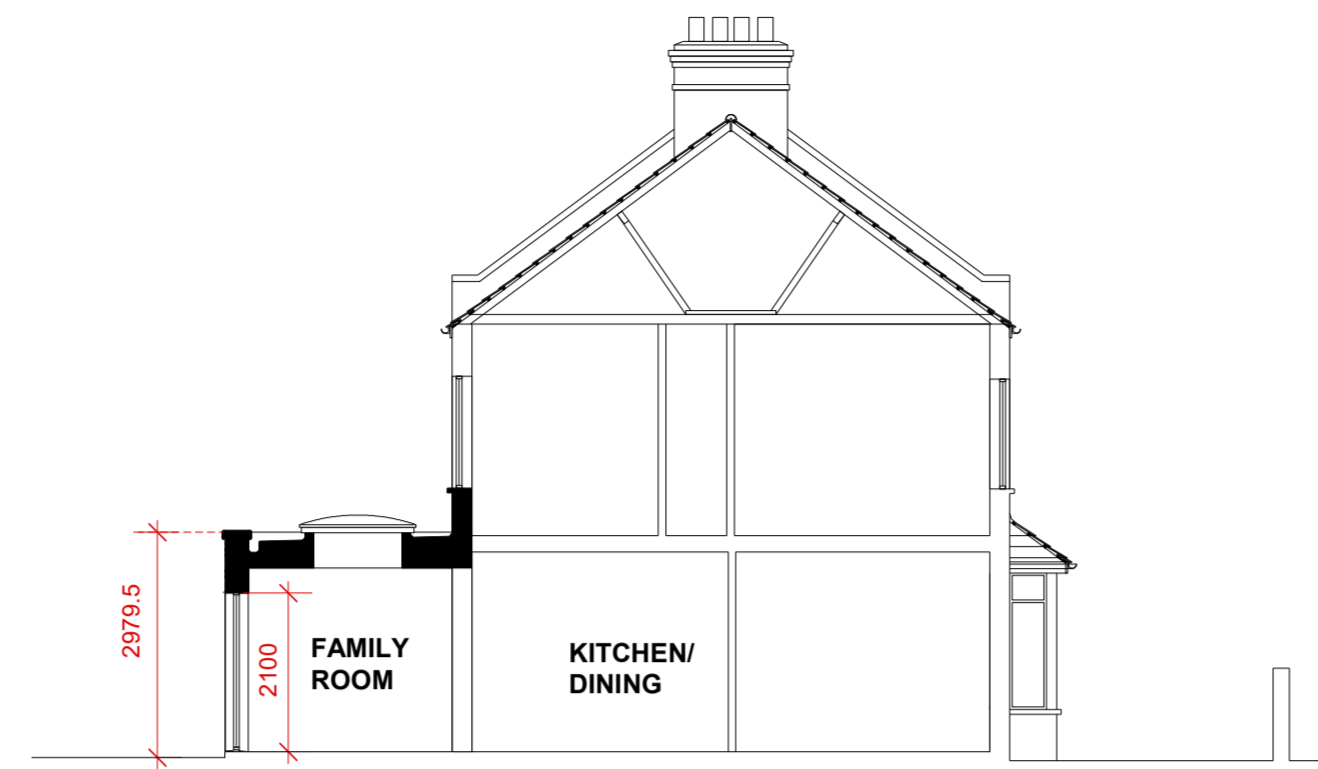


PROPOSED SECTION A-A

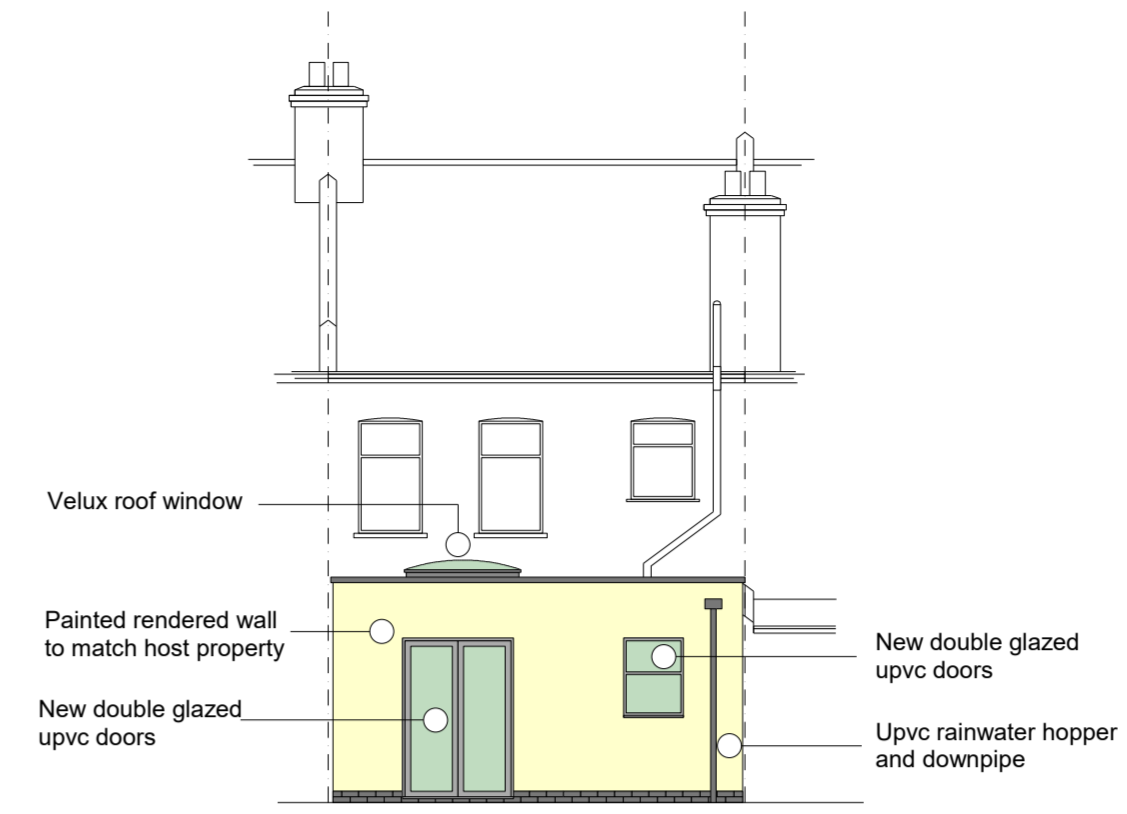


PROPOSED REAR ELEVATION




PROPOSED SIDE ELEVATION (Viewed from Number 29)

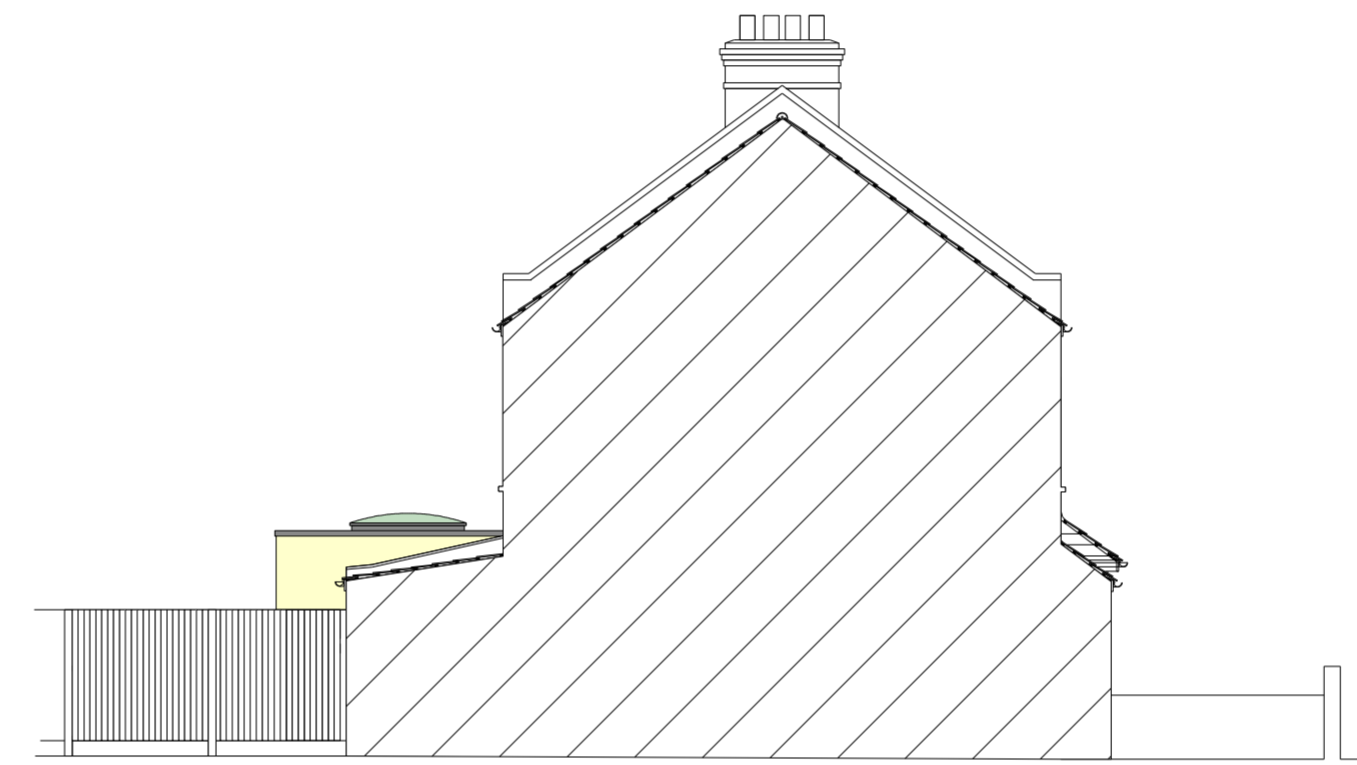


PROPOSED SIDE ELEVATION (Viewed from Number 25)

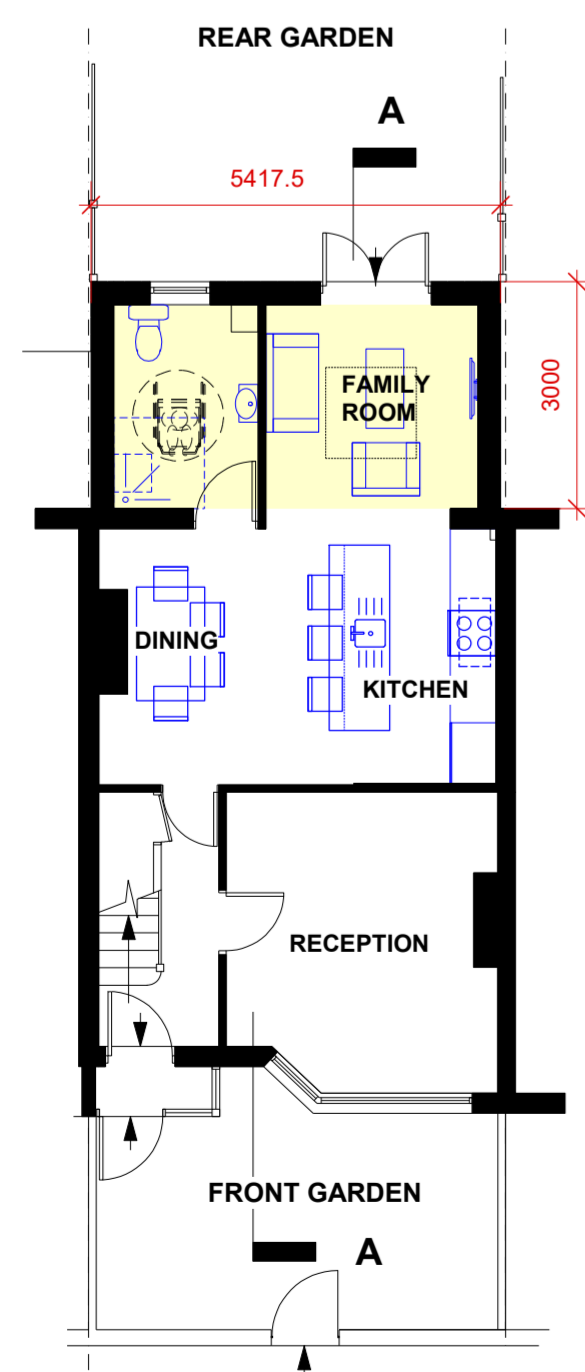

PROPOSED GROUND FLOOR PLAN

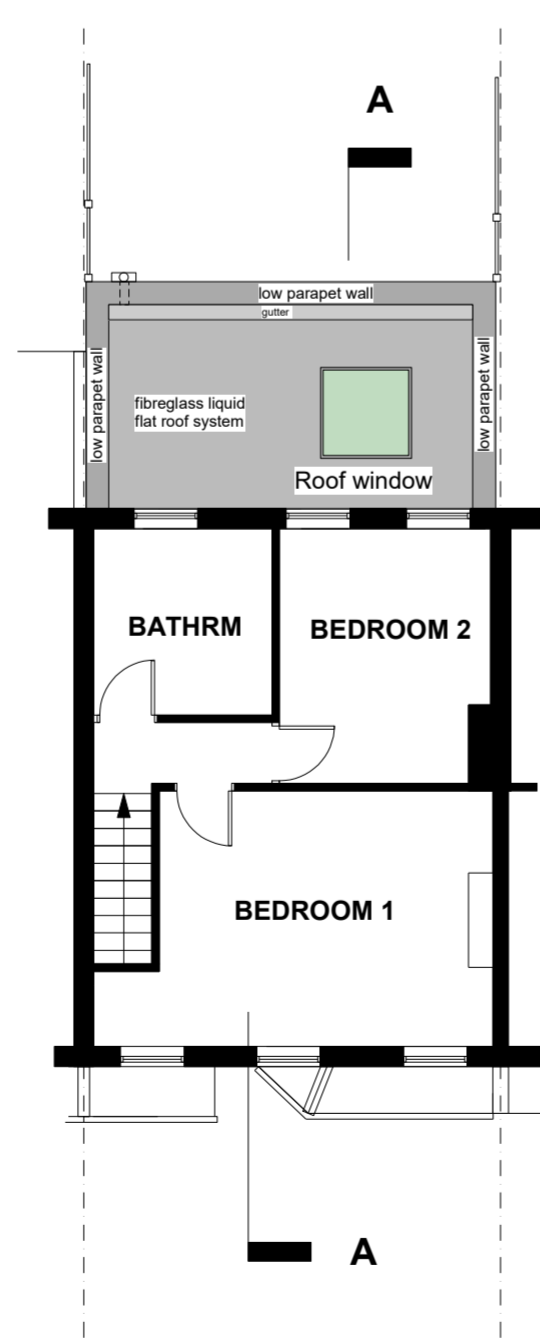


PROPOSED FIRST FLOOR AND ROOF PLAN

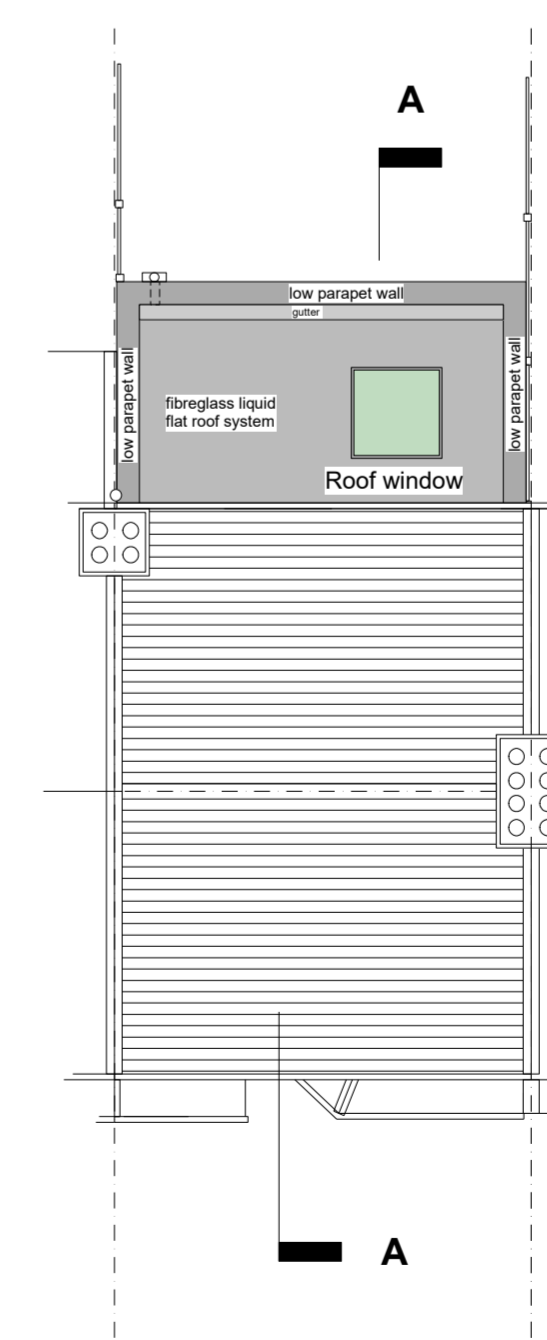

PROPOSED ROOF PLAN

Notes

Scale Bar 1:100@A1

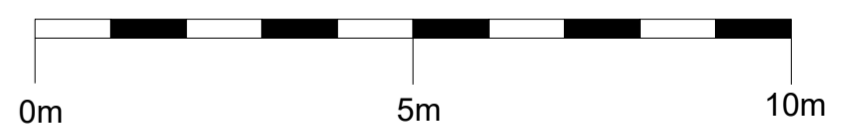

No.	Date	Revisions / Submissions	Initial

**T3 Design Studio Ltd**  
 Mr. José C. Taguiang III (ARB/RIBA)  
 BA, Dip. Arch.  
 165 Hampton Road, Chingford, London E4 8NS, England U.K.  
 Mob: 07830159805  
 E-mail: t3designstudiolt@gmail.com

Project Title  
**27 Alexandra Road, London E6 6HA**  
**Proposed Single Storey Rear Extension and Associated Internal Alterations**

Drawing Title  
**Proposed Plans, Elevations and Section**

Project Manager	-	Project ID	PRAPP/BR/270122/JT1
Drawn By	JCT	Scale	1:100@A1
Reviewed By	-	Drawing No.	CL101
Date	April 2022		-