


EXISTING FRONT ELEVATION



EXISTING SECTION A-A

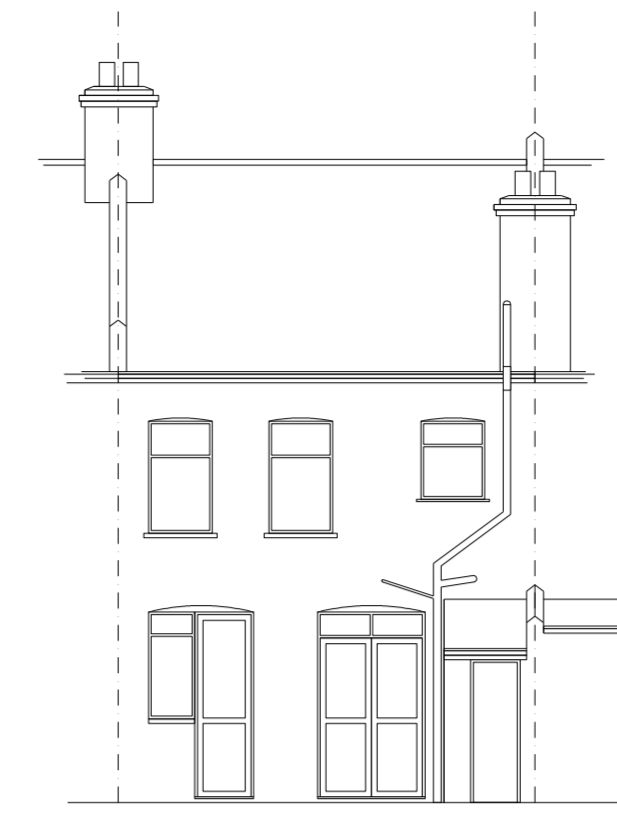


EXISTING REAR ELEVATION




EXISTING SIDE ELEVATION (Viewed from Number 29)




EXISTING SIDE ELEVATION (Viewed from Number 25)

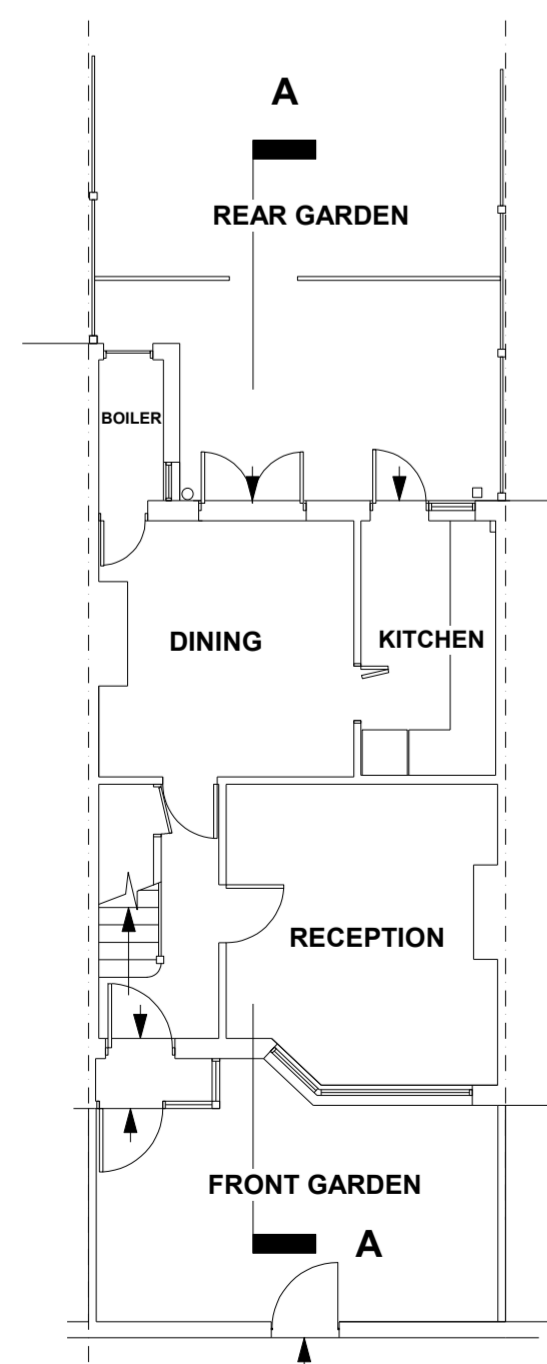

EXISTING GROUND FLOOR PLAN

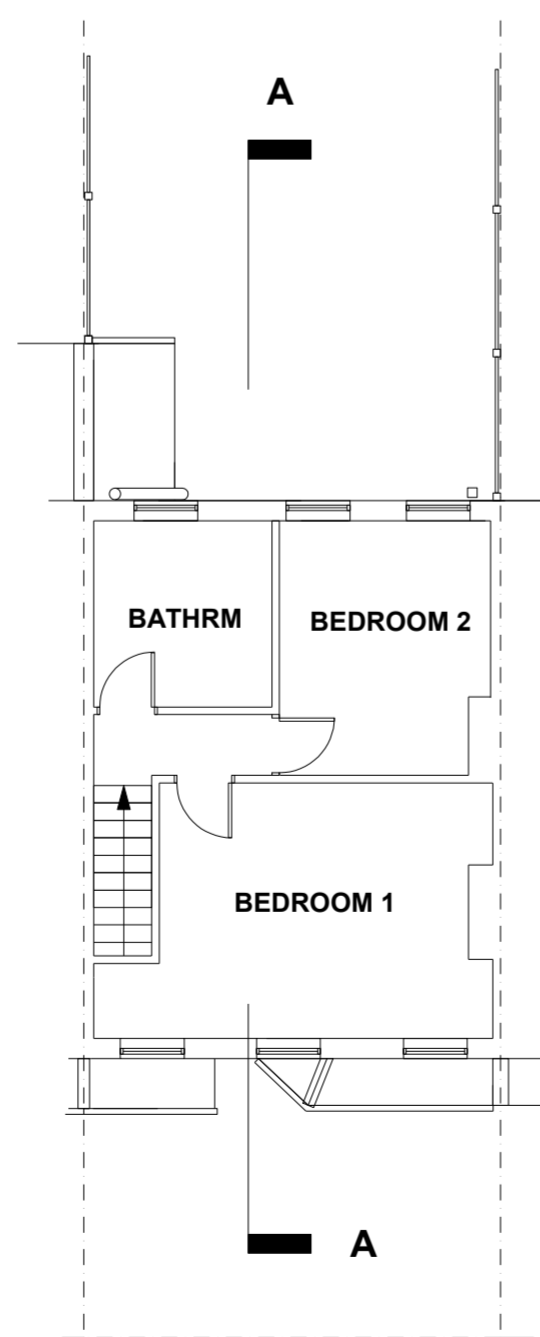


EXISTING FIRST FLOOR PLAN

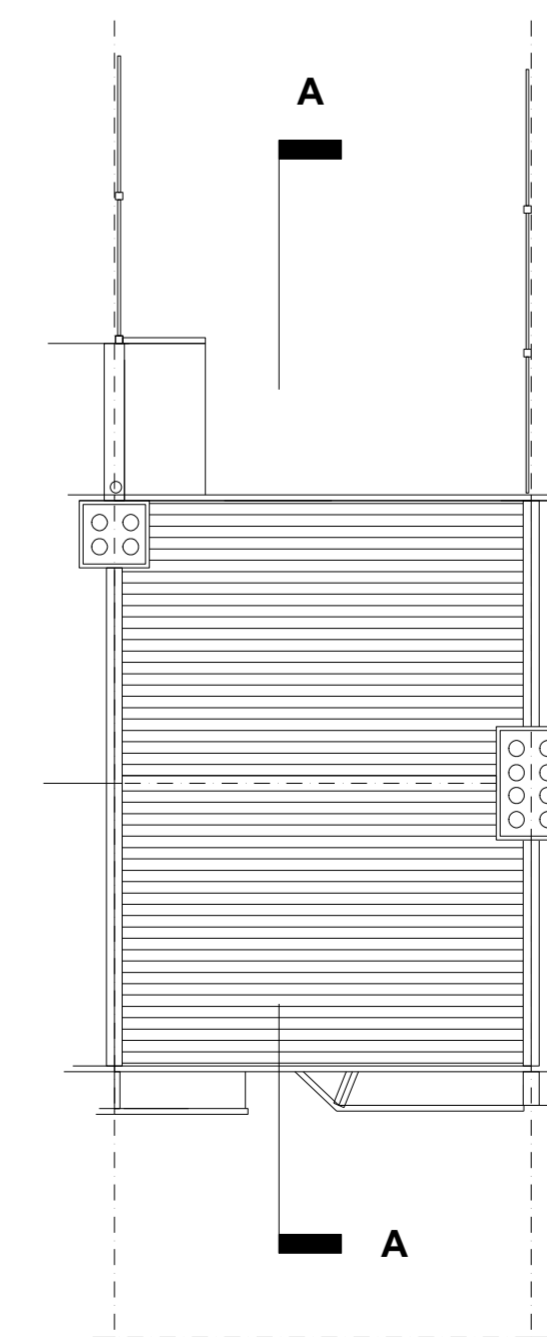

EXISTING ROOF PLAN

Notes

Scale Bar 1:100@A1

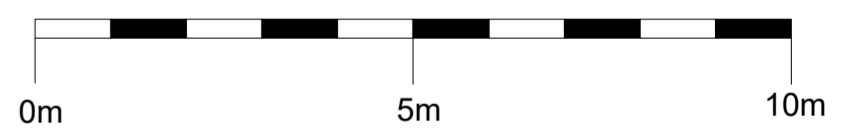

| No. | Date | Revisions / Submissions | Initial |
|-----|------|-------------------------|---------|
| | | | |

T3 Design Studio Ltd
 Mr. José C. Taguiang III (ARB/RIBA)
 BA, Dip. Arch.
 165 Hampton Road, Chingford, London E4 8NS, England U.K.
 Mob: 07830159805
 E-mail: t3designstudiolt@gmail.com

Project Title
27 Alexandra Road, London E6 6HA
Proposed Single Storey Rear Extension and Associated Internal Alterations

Drawing Title
Existing Plans, Elevations and Section

| | | | |
|-----------------|------------|-------------|---------------------|
| Project Manager | - | Project ID | PRAPP/BR/270122/JT1 |
| Drawn By | JCT | Scale | 1:100@A1 |
| Reviewed By | - | Drawing No. | CL100 |
| Date | April 2022 | | - |