


~~III~~ = internal walls 100mm in width

1:50

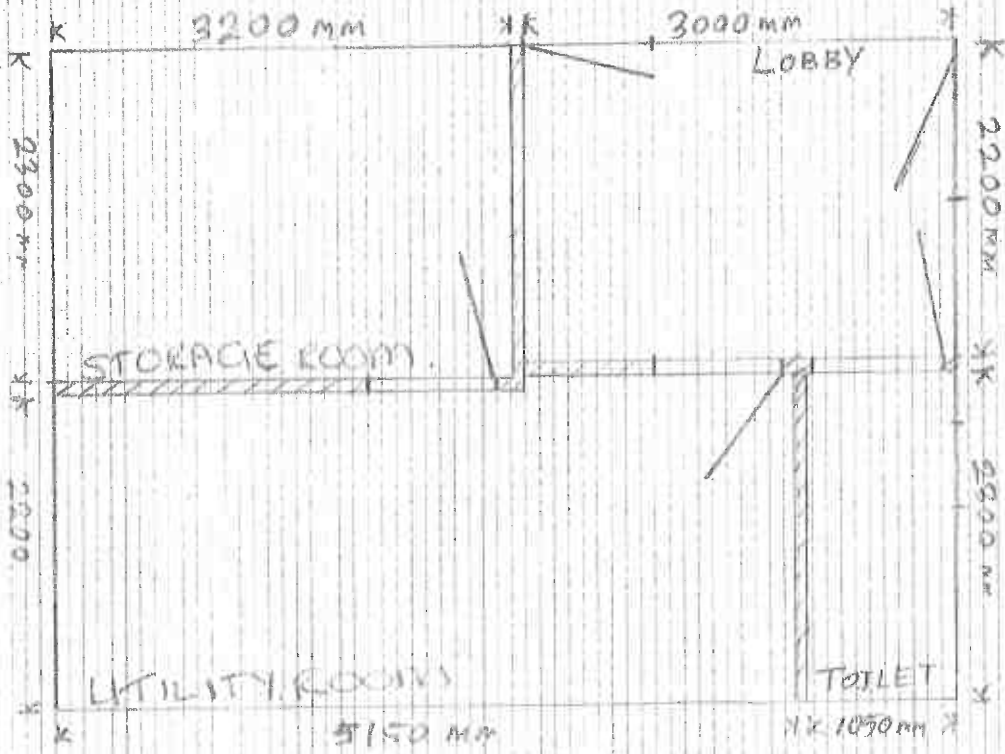

EXISTING FLOOR PLAN