


EVANS WINDOWS (Wales) LTD

Customer Details  
MORLEY / TREGYNON

Tel:  
Fax:

Job No: 29836  
Date Printed: 17 May 2022 14:56

Scale 1:50

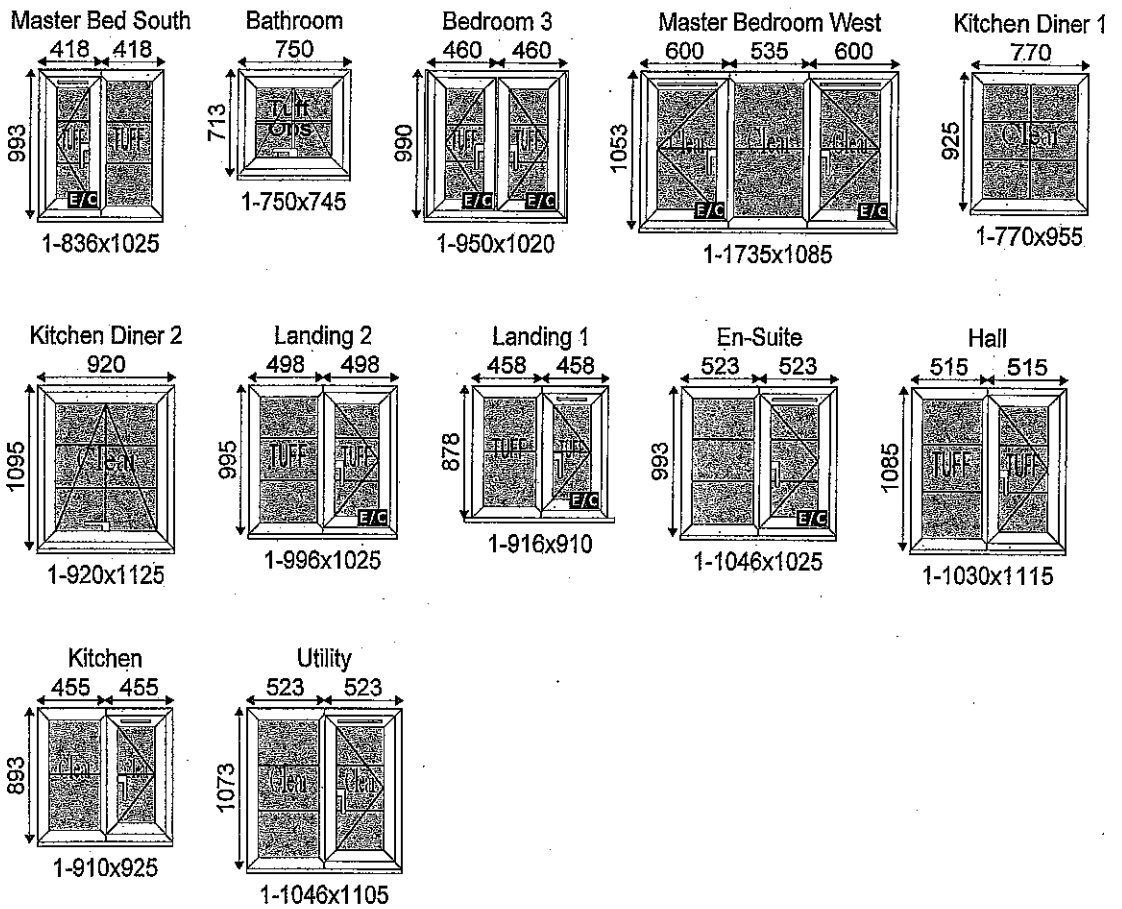

PLEASE SIGN HERE TO ACCEPT DESIGNS ABOVE \_\_\_\_\_


EVANS WINDOWS (Wales) LTD

Customer Details  
MORLEY / TREGYNON

Tel:  
Fax:

Job No: 29614  
Date Printed: 17 May 2022 14:57

Scale 1:50

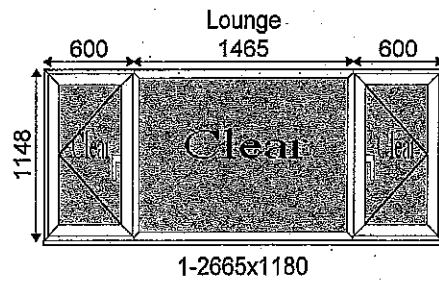

PLEASE SIGN HERE TO ACCEPT DESIGNS ABOVE \_\_\_\_\_