











- LEGEND**
-  Proposed Low Drystone Stone Wall (0.7-1.2 m high)
  -  Proposed Self-Binding Gravel
  -  Proposed Flagstone Paving
  -  Gorse Planting
  -  Ornamental Planting
  -  Native Species Hedge
  -  Proposed Specimen Trees (8-10cm girth 20L)
  -  Proposed Coastal Grass
  -  Proposed Amenity Grass
  -  Proposed Decking



**Hydrangea macrophylla 'Koria'**

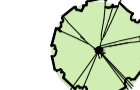

**Salvia 'La Mancha'**



**Spirea fruticosa 'Candlelight'**



**Santolina rosmarinifolia**



**Phlomis fruticosa**



**Olearia macrodonta**



**Agapanthus 'Loch Hope'**



**Osteospermum 'Weetwood'**



**Stachys 'Silver Carpet'**



**Self-binding gravel surface**



**Drystone Walling**



**Sandstone paving**



**Dry Stone Walling**




**Coastal Grass Mix**



**Hawthorn Tree**



**Gorse**

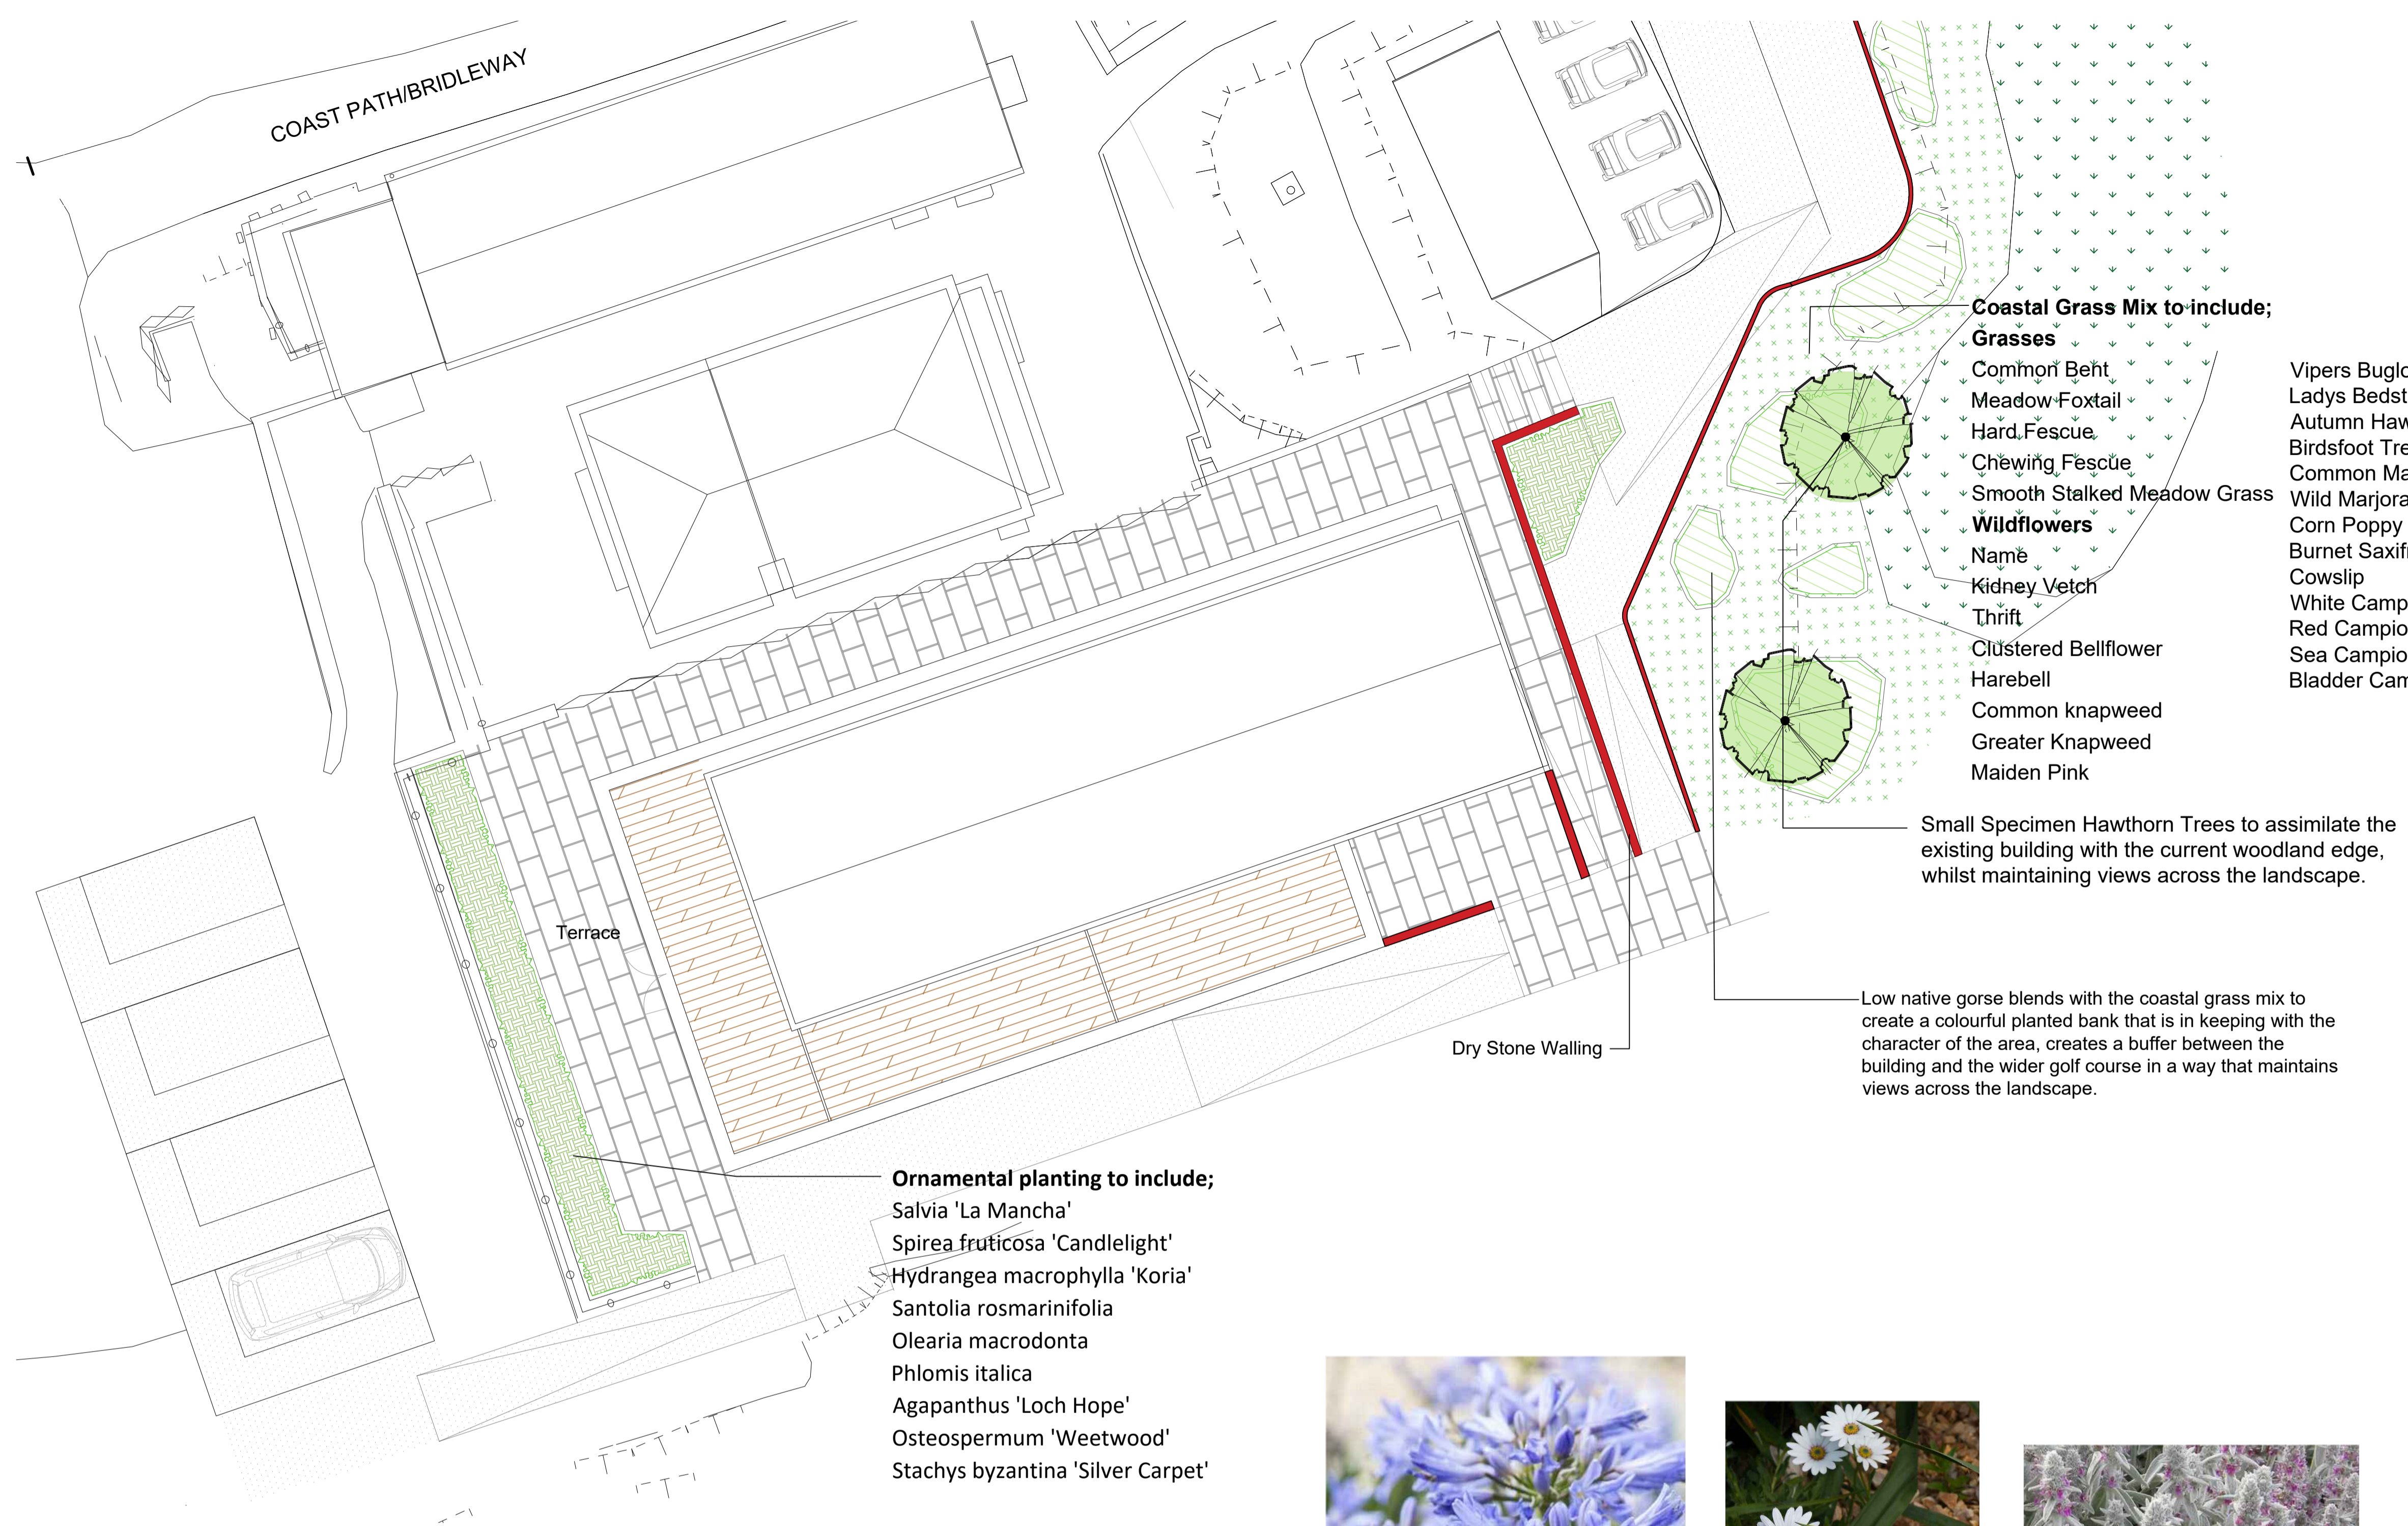

- Ornamental planting to include;**
- Salvia 'La Mancha'
  - Spirea fruticosa 'Candlelight'
  - Hydrangea macrophylla 'Koria'
  - Santolia rosmarinifolia
  - Olearia macrodonta
  - Phlomis italica
  - Agapanthus 'Loch Hope'
  - Osteospermum 'Weetwood'
  - Stachys byzantina 'Silver Carpet'

- Coastal Grass Mix to include;**
- Grasses**
  - Common Bent
  - Meadow Foxtail
  - Hard Fescue
  - Chewing Fescue
  - Smooth Stalked Meadow Grass
  - Wildflowers**
  - Name
  - Kidney Vetch
  - Thrift
  - Clustered Bellflower
  - Harebell
  - Common Knapweed
  - Greater Knapweed
  - Maiden Pink

- Vipers Bugloss
- Ladys Bedstraw
- Autumn Hawkbit
- Birdsfoot Trefoil
- Common Mallow
- Wild Marjoram
- Corn Poppy
- Burnet Saxifrage
- Cowslip
- White Campion
- Red Campion
- Sea Campion
- Bladder Campion

Small Specimen Hawthorn Trees to assimilate the existing building with the current woodland edge, whilst maintaining views across the landscape.

Low native gorse blends with the coastal grass mix to create a colourful planted bank that is in keeping with the character of the area, creates a buffer between the building and the wider golf course in a way that maintains views across the landscape.



Do not scale off this drawing for construction purposes. Discrepancies to be reported to RBD before proceeding for construction purposes. Use only figured dimensions.

**REVISIONS:**  
Rev A 06.04.22 - Changes as per Architect's comments

**SCALE**  
1:100@A1

**DRAWING NO.**  
678\_3c/01

**Rev.**  
A

**PROJECT**  
Axe Cliff Golf Club, Seaton

**CLIENT**  
Dr. Robert Loveridge

**DRAWING TITLE**  
Club House Landscape Plan

**DATE**  
01.04.2022

**DRAWN BY**  
KH

**CHECKED BY**  
NP